


Section 27
T. 6 S., R. 95 W.

0 250 500
GRAPHIC SCALE IN FEET
1 INCH = 500 FEET

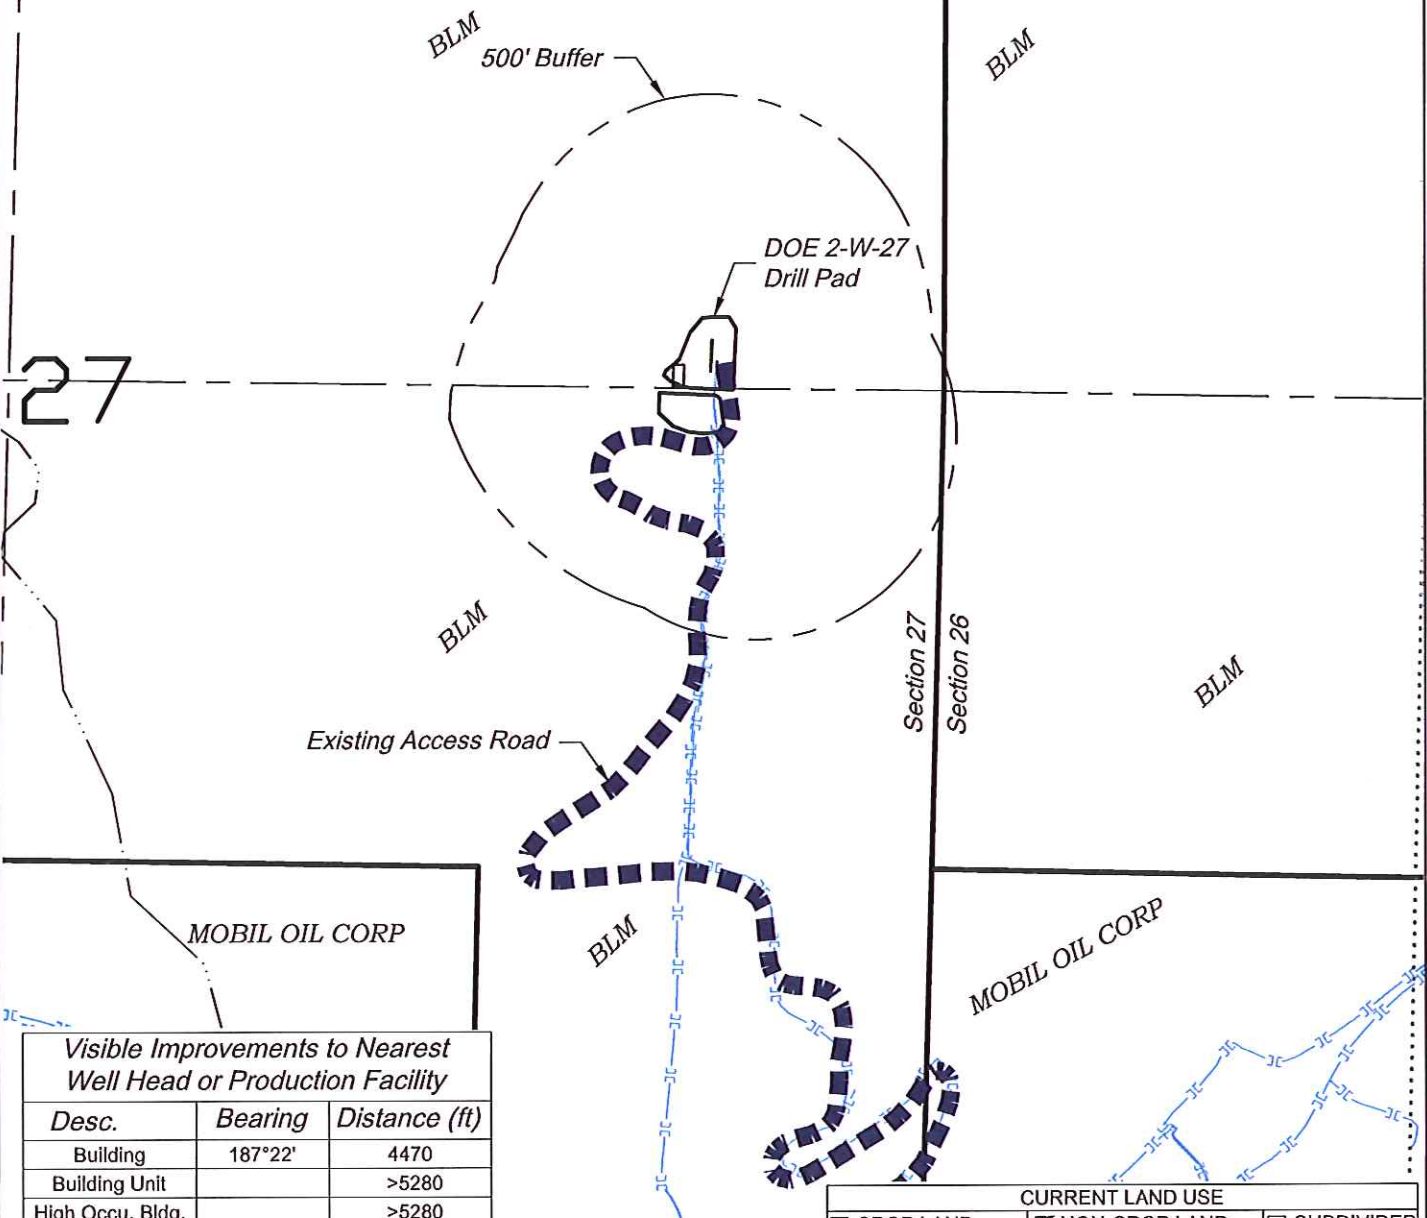

Visible Improvements to Nearest
Well Head or Production Facility

Desc.	Bearing	Distance (ft)
Building	187°22'	4470
Building Unit		>5280
High Occu. Bldg.		>5280
DOAA		>5280
Public Road		>5280
Above Grnd Util.		>5280
Railroad		>5280
Property Line	152°40'	1504

CURRENT LAND USE

<input type="checkbox"/> CROP LAND	<input checked="" type="checkbox"/> NON-CROP LAND	<input type="checkbox"/> SUBDIVIDED
<input type="checkbox"/> IRRIGATED	<input checked="" type="checkbox"/> RANGELAND	<input type="checkbox"/> INDUSTRIAL
<input type="checkbox"/> DRY LAND	<input type="checkbox"/> TIMBER	<input type="checkbox"/> COMMERCIAL
<input type="checkbox"/> IMPROVED PASTURE	<input type="checkbox"/> RECREATIONAL	<input type="checkbox"/> RESIDENTIAL
<input type="checkbox"/> HAY MEADOW	<input checked="" type="checkbox"/> OTHER (describe): Existing Drill Pad	
<input type="checkbox"/> CRP		

REVISED: 9/6/13

136 East Third Street
Rifle, Colorado 81650
Ph. (970) 625-2720
Fax (970) 625-2773




BOOKCLIFF
Survey Services, Inc.

SCALE: 1" = 500'
DATE: 7/9/13
PLAT: 6 of 7
PROJECT: Valley
DFT: cws

Construction Plan Prepared for:
WPX ENERGY WPX Energy Rocky Mountain, LLC

DOE 2-W-27 Drill Pad - Plat 6
LOCATION

Section 27
T. 6 S., R. 95 W.

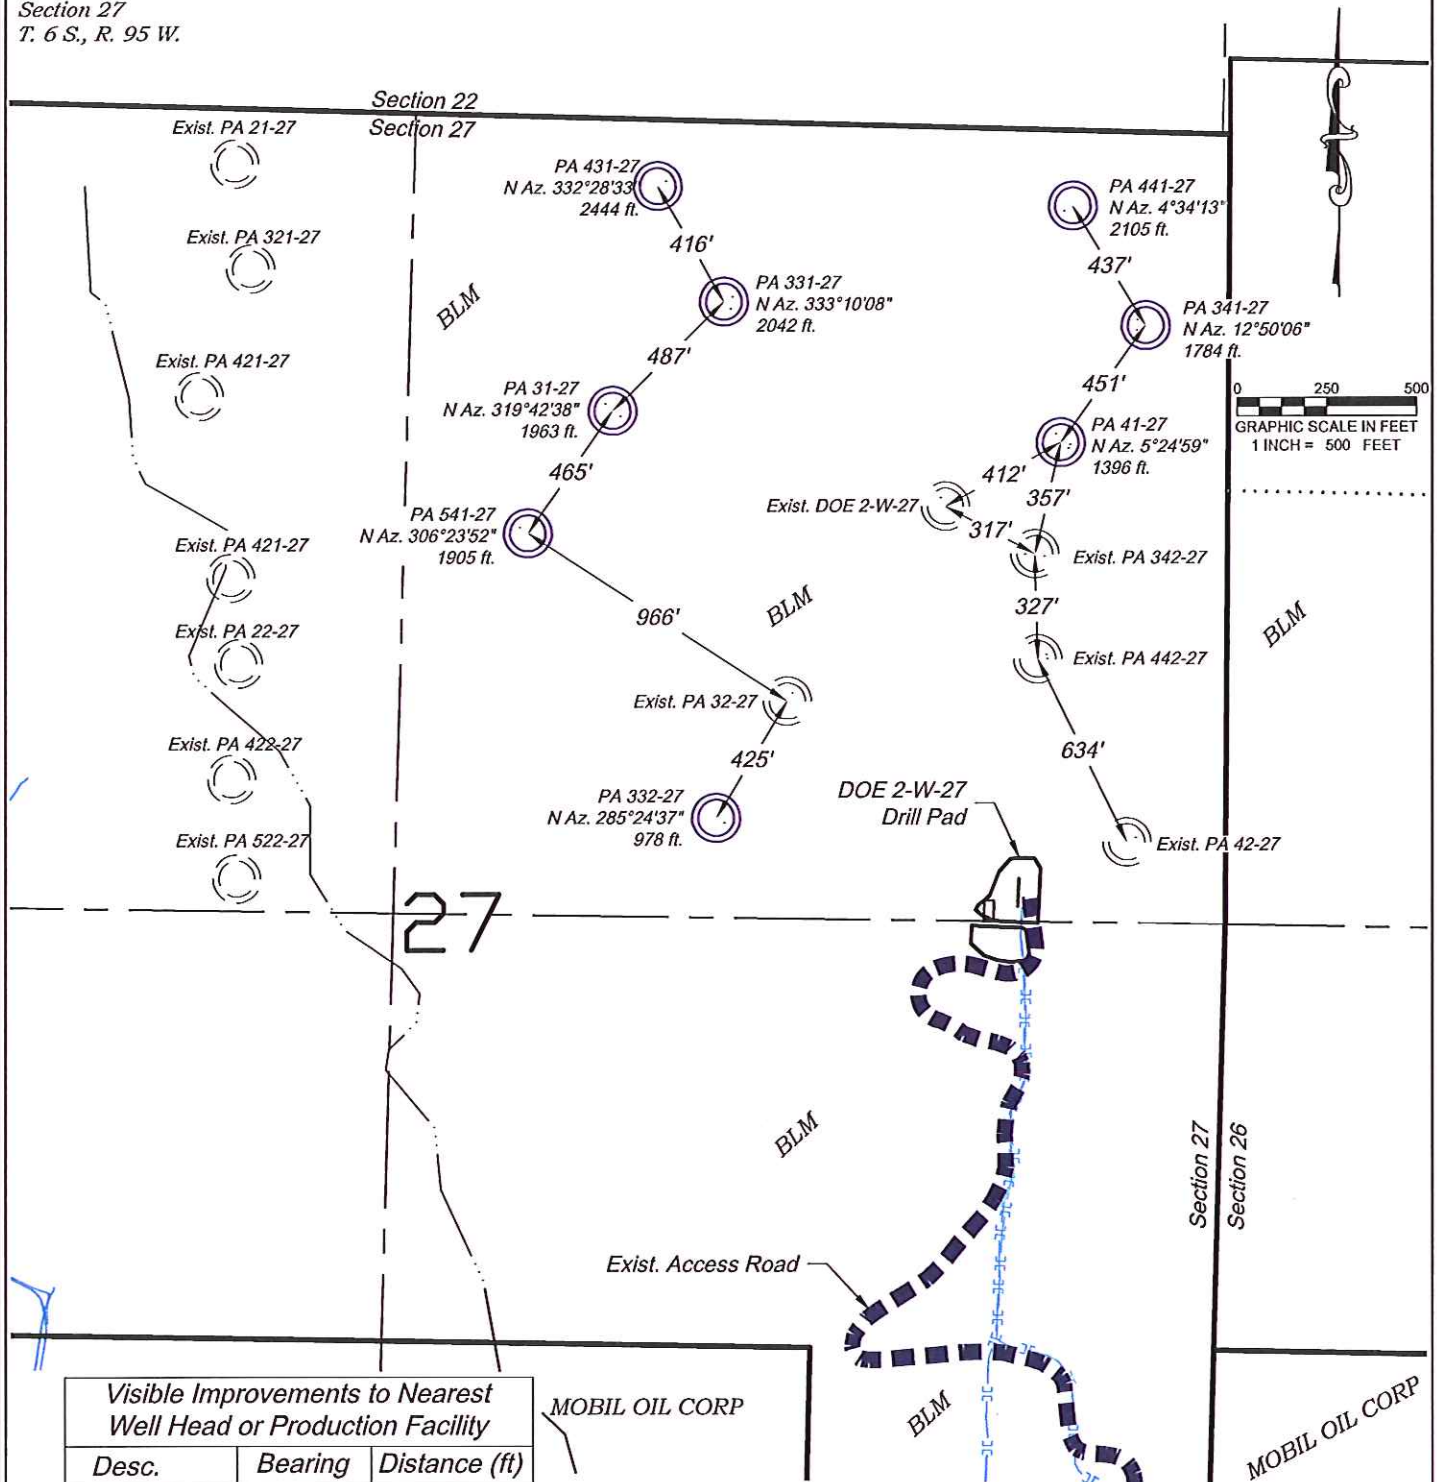

Visible Improvements to Nearest
Well Head or Production Facility

Desc.	Bearing	Distance (ft)
Building	187°22'	4470
Building Unit		>5280
High Occu. Bldg.		>5280
DOAA		>5280
Public Road		>5280
Above Grnd Util.		>5280
Railroad		>5280
Property Line	152°40'	1504

MOBIL OIL CORP

CURRENT LAND USE		
<input type="checkbox"/> CROP LAND	<input checked="" type="checkbox"/> NON-CROP LAND	<input type="checkbox"/> SUBDIVIDED
<input type="checkbox"/> IRRIGATED	<input checked="" type="checkbox"/> RANGELAND	<input type="checkbox"/> INDUSTRIAL
<input type="checkbox"/> DRY LAND	<input type="checkbox"/> TIMBER	<input type="checkbox"/> COMMERCIAL
<input type="checkbox"/> IMPROVED PASTURE	<input type="checkbox"/> RECREATIONAL	<input type="checkbox"/> RESIDENTIAL
<input type="checkbox"/> HAY MEADOW	<input checked="" type="checkbox"/> OTHER (describe): Existing Drill Pad	
<input type="checkbox"/> CRP		

REVISED: 8/22/13

136 East Third Street
Rifle, Colorado 81650
Ph. (970) 625-2720
Fax (970) 625-2773



BOOKCLIFF
Survey Services, Inc.

SCALE: 1" = 500'
DATE: 7/9/13
PLAT: 6 of 7
PROJECT: Valley
DFT: cws

Construction Plan Prepared for:
WPXENERGY WPX Energy Rocky Mountain, LLC

DOE 2-W-27 Drill Pad - Plat 6-B
LOCATION

Section 27
T. 6 S., R. 95 W.

Visible Improvements to Well Head								
Description	Building	Building Unit	High Occu. Building	DOAA	Public Road	Above Ground Utility	Railroad	Property Line
PA 441-27	4611	>5280	>5280	>5280	>5280	>5280	>5280	1585
PA 431-27	4604	>5280	>5280	>5280	>5280	>5280	>5280	1578
PA 341-27	4596	>5280	>5280	>5280	>5280	>5280	>5280	1571
PA 331-27	4589	>5280	>5280	>5280	>5280	>5280	>5280	1564
PA 41-27	4581	>5280	>5280	>5280	>5280	>5280	>5280	1558
PA 31-27	4574	>5280	>5280	>5280	>5280	>5280	>5280	1551
PA 541-27	4559	>5280	>5280	>5280	>5280	>5280	>5280	1537
PA 332-27	4544	>5280	>5280	>5280	>5280	>5280	>5280	1524

REVISED: 8/22/13

136 East Third Street
Rifle, Colorado 81650
Ph. (970) 625-2720
Fax (970) 625-2773



BOOKCLIFF
Survey Services, Inc.

SCALE: 1" = 500'
DATE: 7/9/13
PLAT: 6C of 7
PROJECT: Valley
DFT: cws

Construction Plan Prepared for:
WPXENERGY WPX Energy Rocky Mountain, LLC

DOE 2-W-27 Drill Pad - Plat 6-C
LOCATION TABLE