

LEGEND:

● PROPOSED LOCATION

N

OXY USA WTP LP.

SHELL #797-09-HN1
ON EXISTING SHELL #797-09A PAD
SECTION 9, T7S, R97W, 6th P.M.
TRACT 24




Uintah Engineering & Land Surveying
85 South 200 East Vernal, Utah 84078
(435) 789-1017 • FAX (435) 789-1813

ACCESS ROAD
MAP

08 02 07
MONTH DAY YEAR



SCALE: 1:100,000 DRAWN BY: J.L.G. REV: 07-08-13 J.L.H.

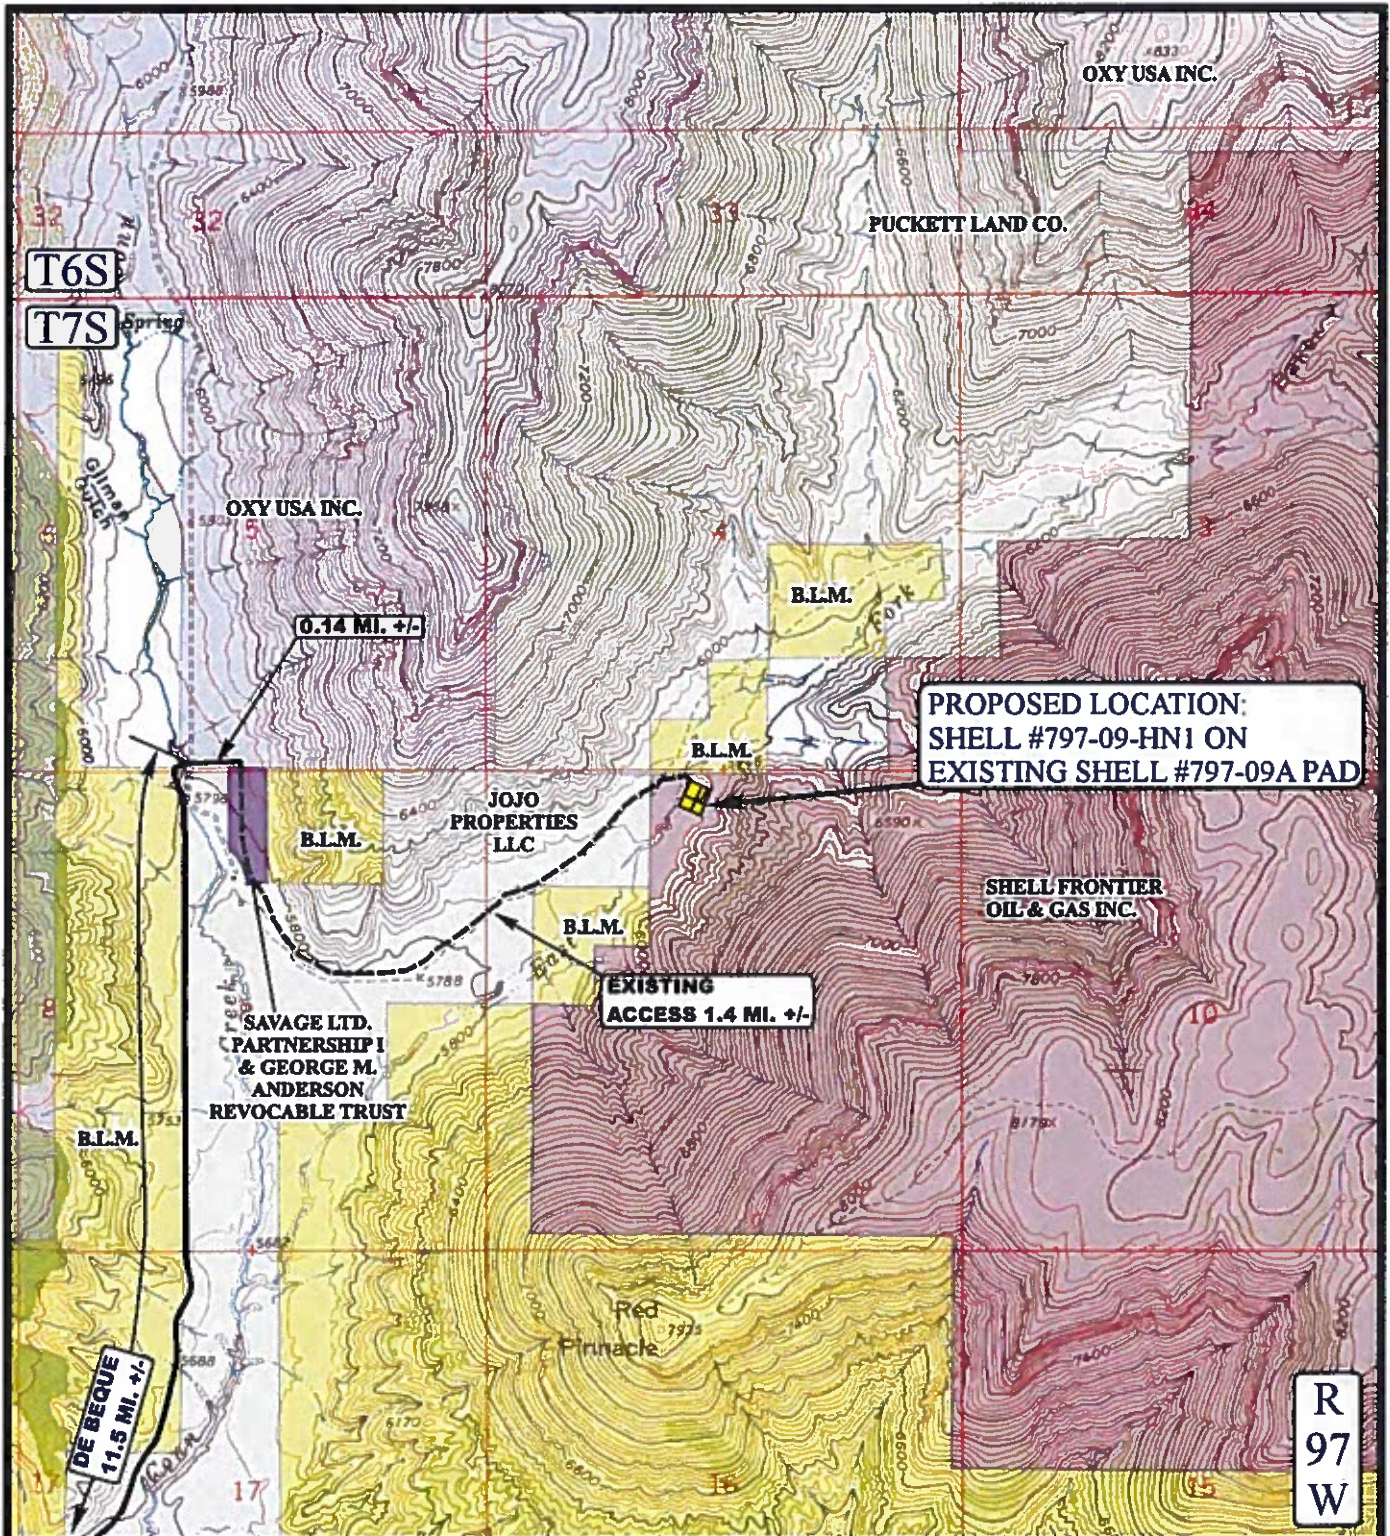

LEGEND:

 EXISTING ROAD
 EXISTING ACCESS ROAD



OXY USA WTP LP.

SHELL #797-09-HN1
ON EXISTING SHELL #797-09A PAD
SECTION 9, T7S, R97W, 6th P.M.
TRACT 94



Uintah Engineering & Land Surveying
85 South 200 East Vernal, Utah 84078
(435) 789-1017 * FAX (435) 789-1813

**ACCESS ROAD
MAP**

08 02 07
MONTH DAY YEAR



SCALE: 1" = 2000' DRAWN BY: J.L.G. REV: 09-05-13 J.M.F.