


Caerus Piceance LLC
NOLTE #14-796
SECTION 14, T7S, R96W, 6th P.M.

PROCEED IN A SOUTHWESTERLY DIRECTION FROM PARACHUTE, COLORADO ALONG 1st ST APPROXIMATELY 0.1 MILES TO THE JUNCTION OF THIS ROAD AND HWY 6; TURN SLIGHTLY TO THE LEFT AND PROCEED IN A SOUTHWESTERLY, THEN SOUTHEASTERLY DIRECTION APPROXIMATELY 2.0 MILES TO THE JUNCTION OF THIS ROAD AND AN EXISTING ROAD TO THE NORTHEAST; TURN LEFT AND PROCEED IN A NORTHEASTERLY DIRECTION APPROXIMATELY 0.4 MILES TO THE BEGINNING OF THE PROPOSED ACCESS TO THE SOUTHEAST; FOLLOW ROAD FLAGS IN A SOUTHEASTERLY DIRECTION APPROXIMATELY 309' TO THE PROPOSED LOCATION.

TOTAL DISTANCE FROM PARACHUTE, COLORADO TO THE PROPOSED LOCATION IS APPROXIMATELY 2.6 MILES.

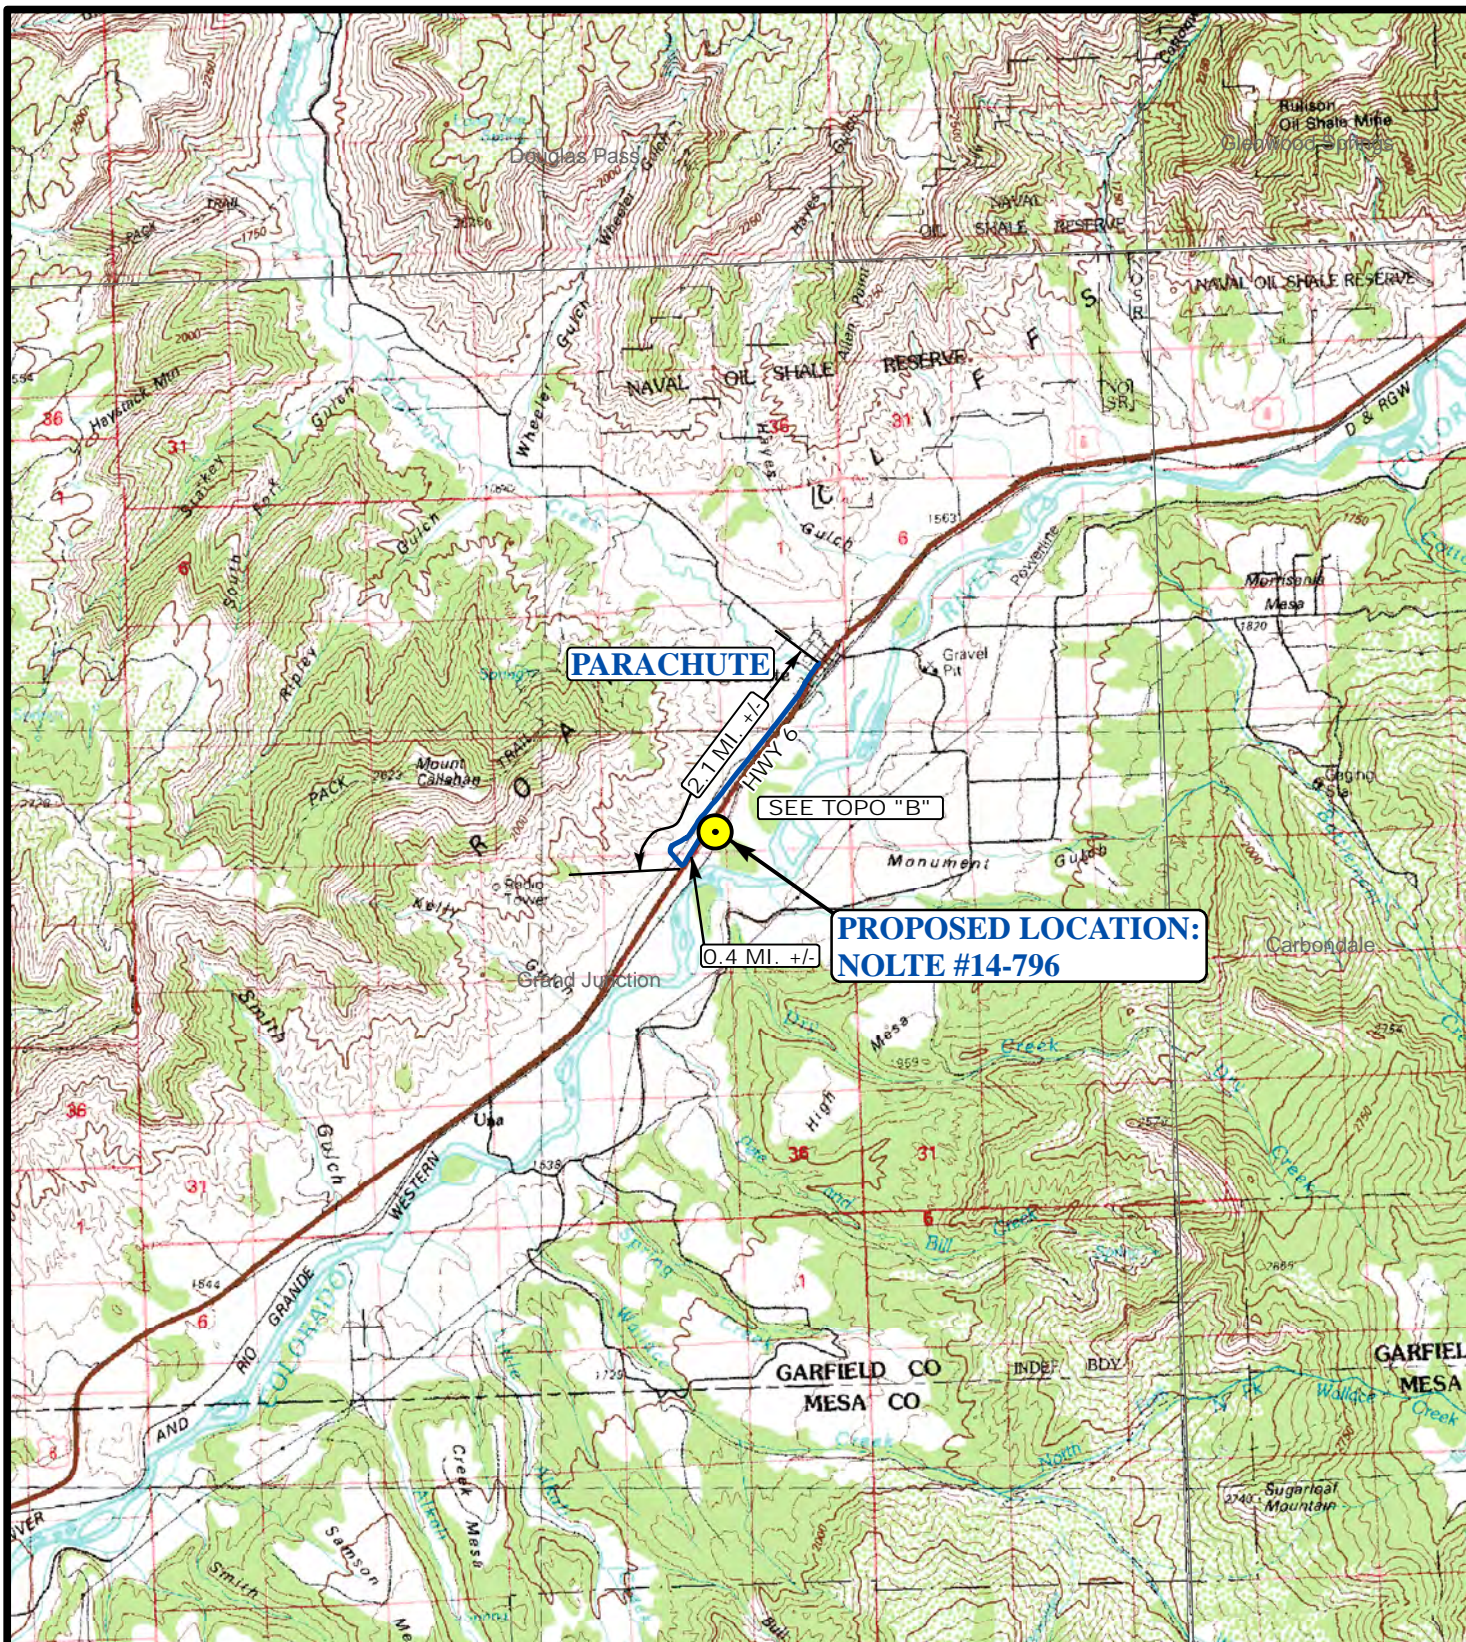

LEGEND:

● EXISTING LOCATION



Caerus Piceance LLC

NOLTE #14-796

SECTION 14, T7S, R96W, 6th P.M.

SE 1/4 SE 1/4



Uintah Engineering & Land Surveying

85 South 200 East Vernal, Utah 84078
 (435) 789-1017 * FAX (435) 789-1813

**ACCESS ROAD
MAP**


08 27 13
 MONTH DAY YEAR

SCALE: 1:100,000 | DRAWN BY: J.M.F. | REVISED: 00-00-00



T7S

PARACHUTE

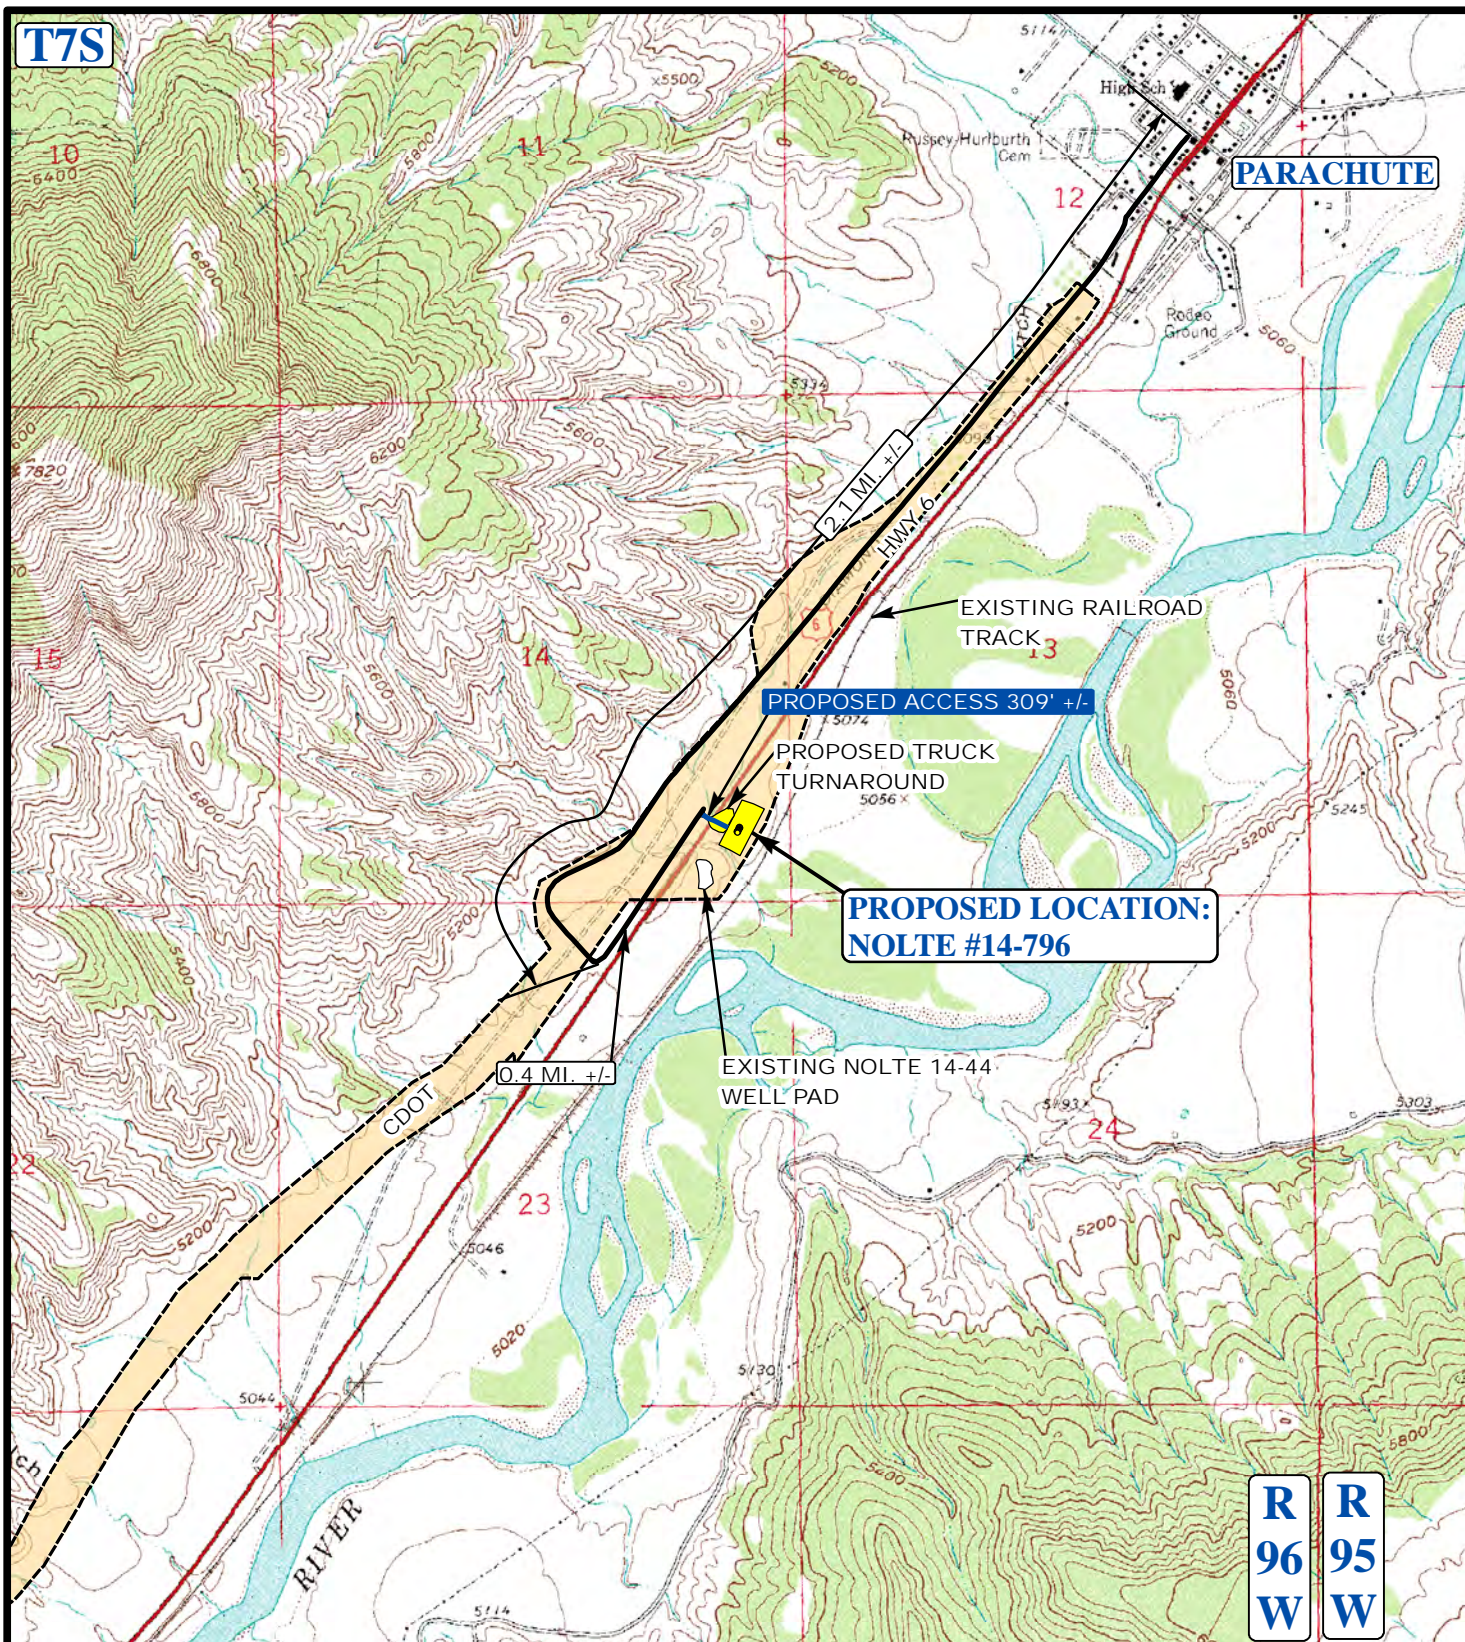

LEGEND:

- EXISTING ROADS
- PROPOSED ACCESS ROAD



Caerus Piceance LLC

NOLTE #14-796
SECTION 14, T7S, R96W, 6th P.M.
SE 1/4 SE 1/4



Uintah Engineering & Land Surveying
85 South 200 East Vernal, Utah 84078
(435) 789-1017 * FAX (435) 789-1813

ACCESS ROAD
MAP

08 27 13
MONTH DAY YEAR

SCALE: 1"= 2000' DRAWN BY: J.M.F. REVISED: 00-00-00

B
TOPO