

PLANT COMMUNITY:
DISTURBED GRASSLAND

CONSTRUCTION LAYOUT DRAWING

1 of 2

SURFACE USE:
RANGELAND


PAD= 415'X442' ELEV= 4889.8'

DISTURBED AREA= 6.7± ACRES

ESTIMATED DIRT QUANTITIES

CUTx10%	FILL	TOPSOIL	EXCESS
14,220	10,250	3,900	70

NOTE: VOLUMES IN CUBIC YARDS. TOPSOIL INCLUDED IN VOLUMES AT A DEPTH OF 6".

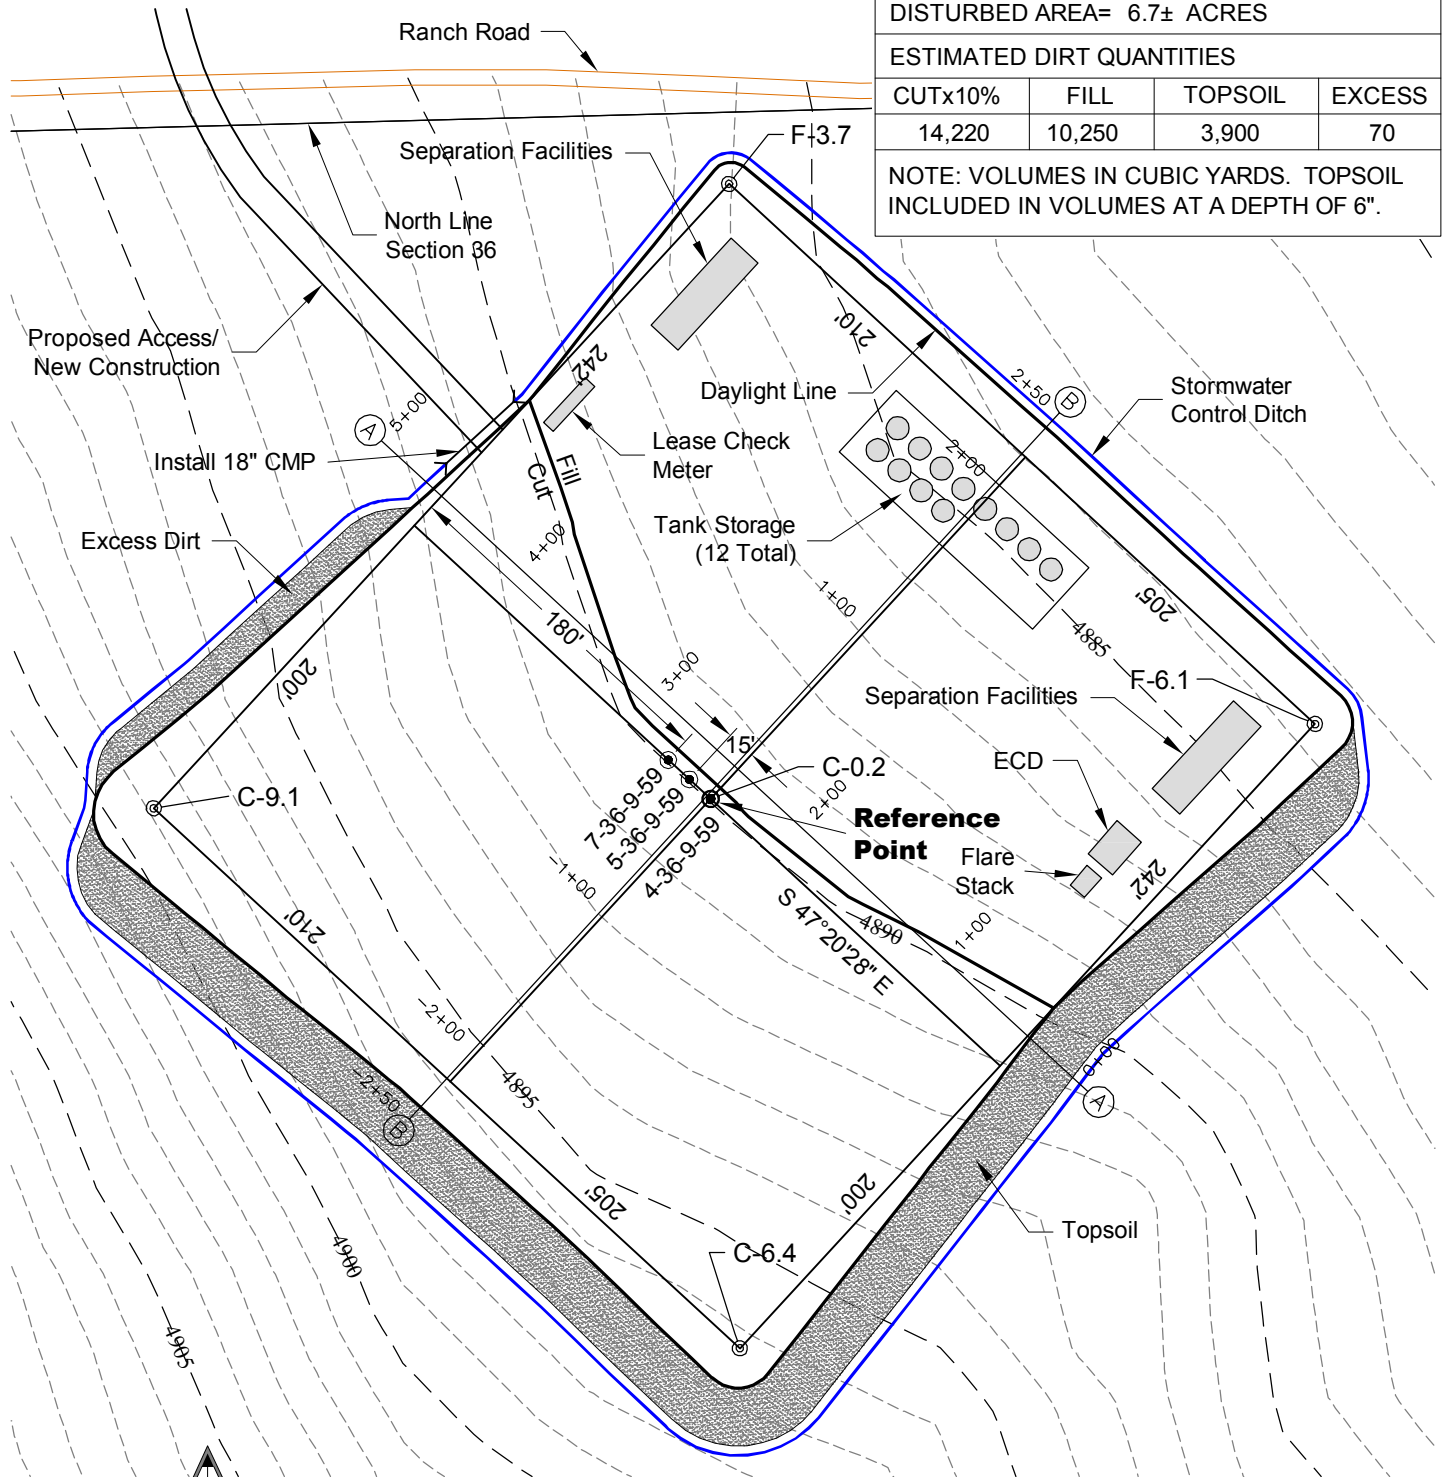


NOTE:
10% ALLOWANCE IS MADE FOR SOIL EXPANSION.

10/30/13


LAND SURVEYING AND MAPPING
LAFAYETTE - WINTER PARK
Ph 303 666 0379 Fx 303 665 6320

CARRIZO NIOBRARA LLC
CASTOR 4-36-9-59 PAD

NE1/4 NE1/4 SEC. 36 T9N R59W
6th PM WELD COUNTY COLORADO

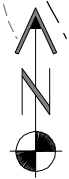



North

0 100 200

Graphic Scale in Feet
1" = 100'

CONSTRUCTION LAYOUT DRAWING

2 of 2

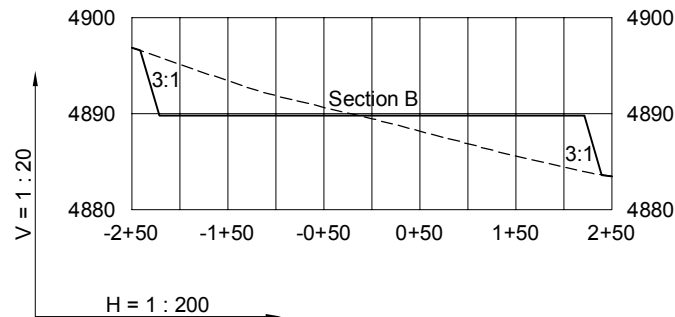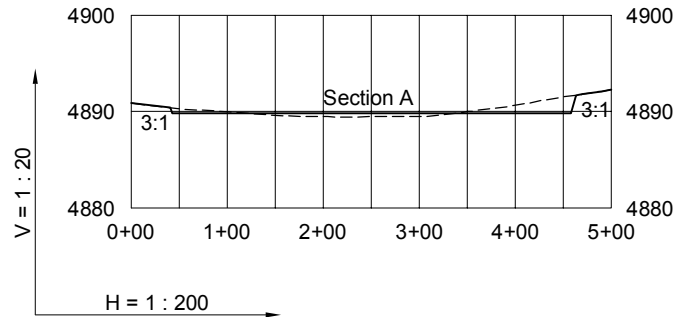

----- Existing Ground
 _____ Proposed Grade

LAND SURVEYING AND MAPPING
LAFAYETTE - WINTER PARK
Ph 303 666 0379 Fx 303 665 6320

CARRIZO NIOBRARA LLC
CASTOR 4-36-9-59 PAD

NE1/4 NE1/4 SEC. 36 T9N R59W
6th PM WELD COUNTY COLORADO

10/30/13