

LOCATION DRAWING


RAINBOW LC28-74-1HNA PAD

SECTION: 28
TOWNSHIP: 9N
RANGE: 59W

IMPROVEMENTS:

(MEASURED FROM THE PROPOSED RAINBOW LC28-74-1HNA WELL LOCATION)

- ① ACCESS ROAD 225' S
- ② PIPELINE 292' S
- ③ EXISTING FENCE 443' W, 1117' W, 2912' SW
- ④ SEPERATOR 530' W
- ⑤ COMPRESSOR STATION 576' W
- ⑥ TANK BATTERY 546' W
- ⑦ EXISTING WELL PTASNIK LC-76HN 868' SW

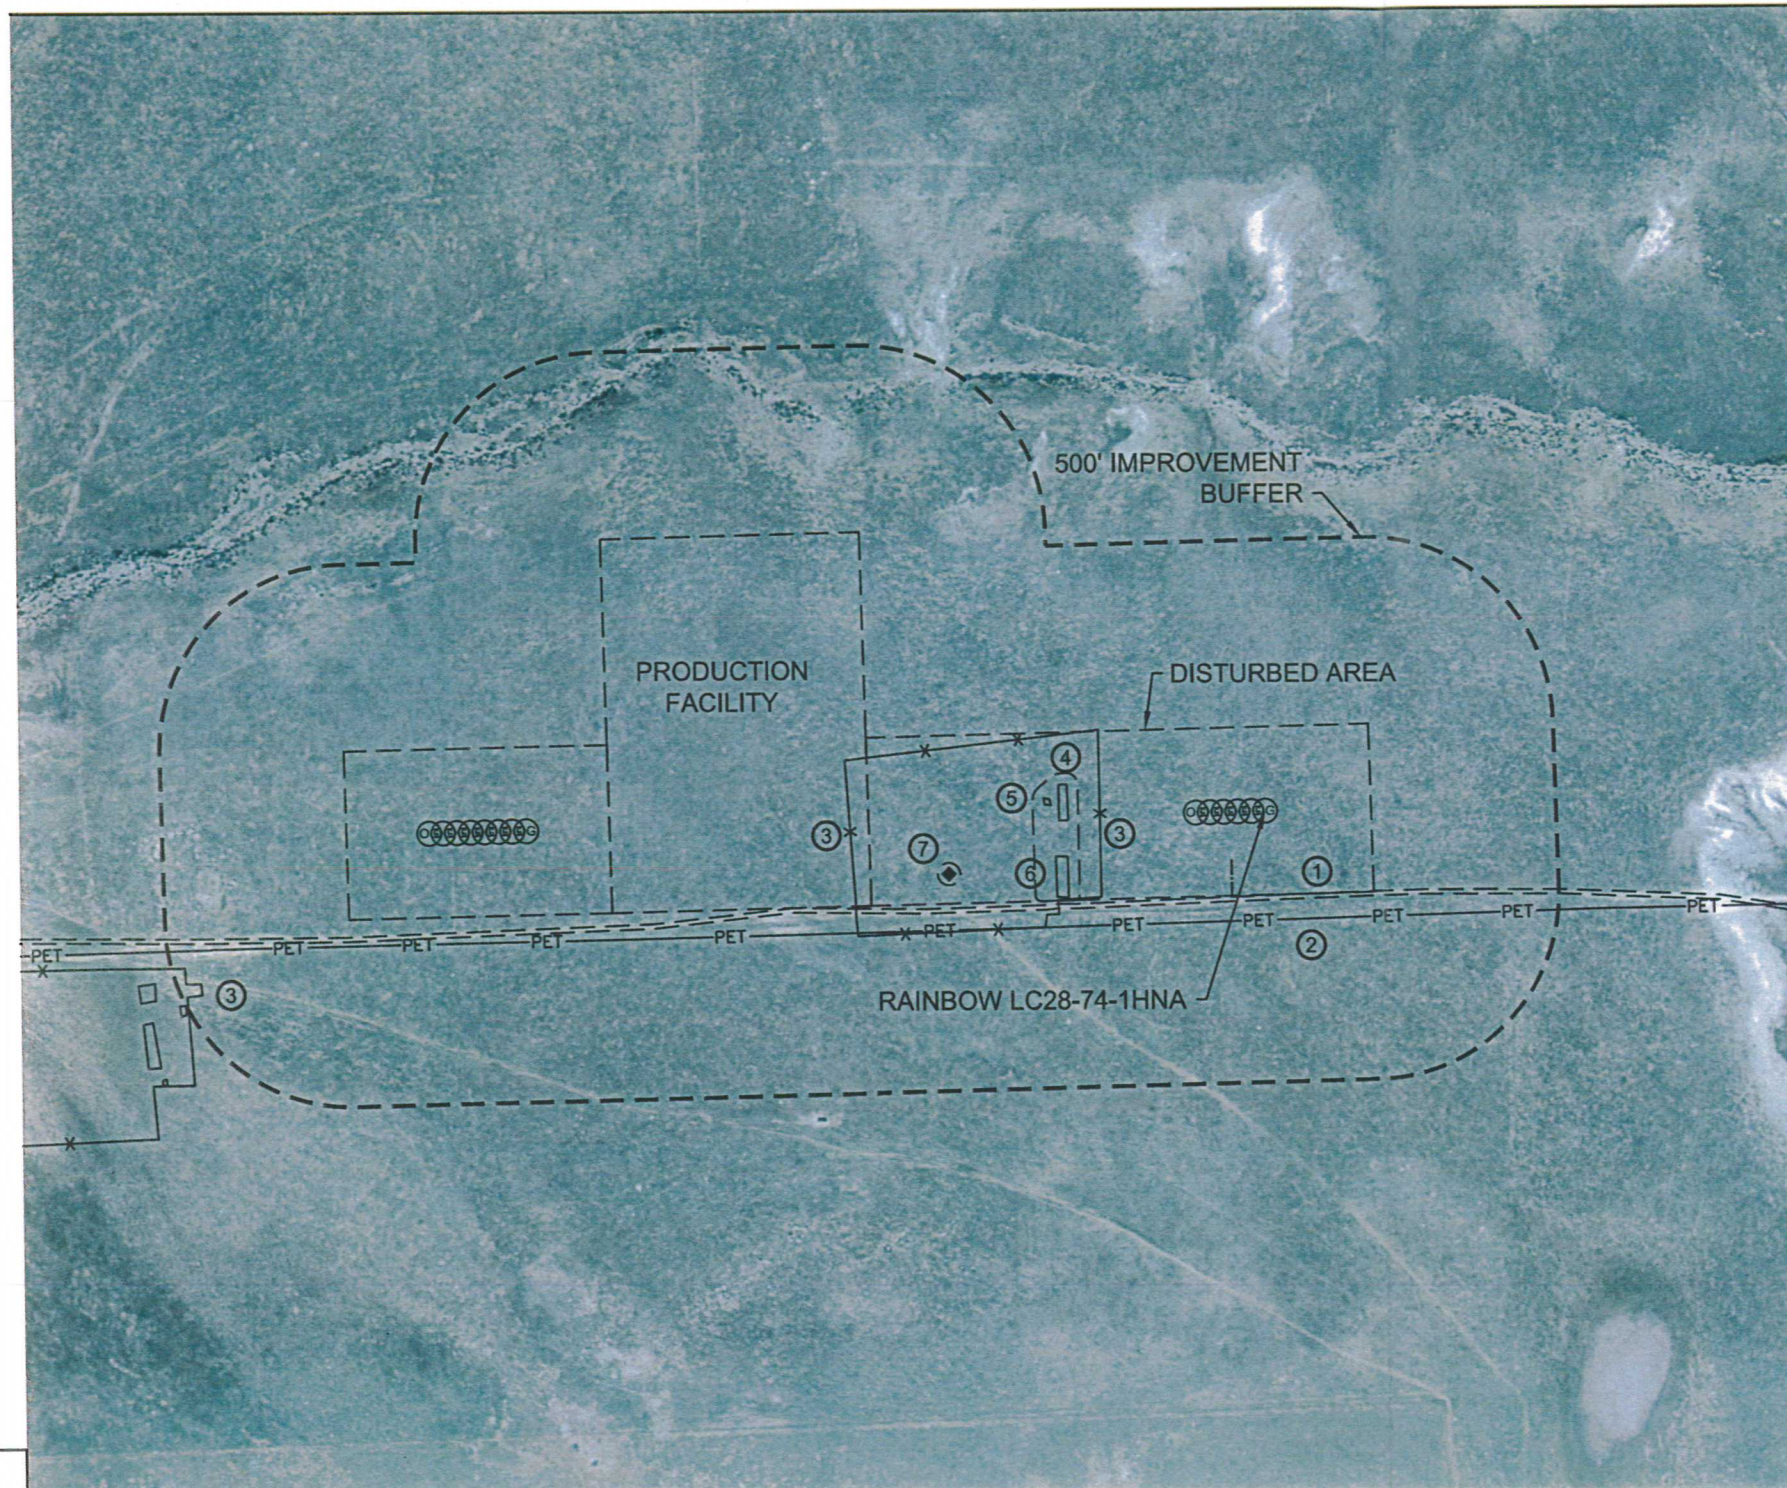

FIELD
DATE:
10-01-13

DRAWING
DATE:
10-24-13

DRAWN BY:
CLM

CHECKED BY:
TJN

NEAREST CULTURAL ITEMS: BUILDING 5280'+, BUILDING UNIT 5280'+,
HIGH OCCUPANCY BUILDING UNIT 1000'+, DESIGNATED OUTSIDE ACTIVITY AREA 1000'+,
PUBLIC ROAD 1895' SE (WCR 115), ABOVE GROUND UTILITY 1823' E,
RAILROAD 5280'+, PROPERTY LINE 340' S

