


1 of 2

SURFACE USE:  
CRP


NOTE: VOLUMES IN CUBIC YARDS. TOPSOIL INCLUDED IN VOLUMES AT A DEPTH OF 6".

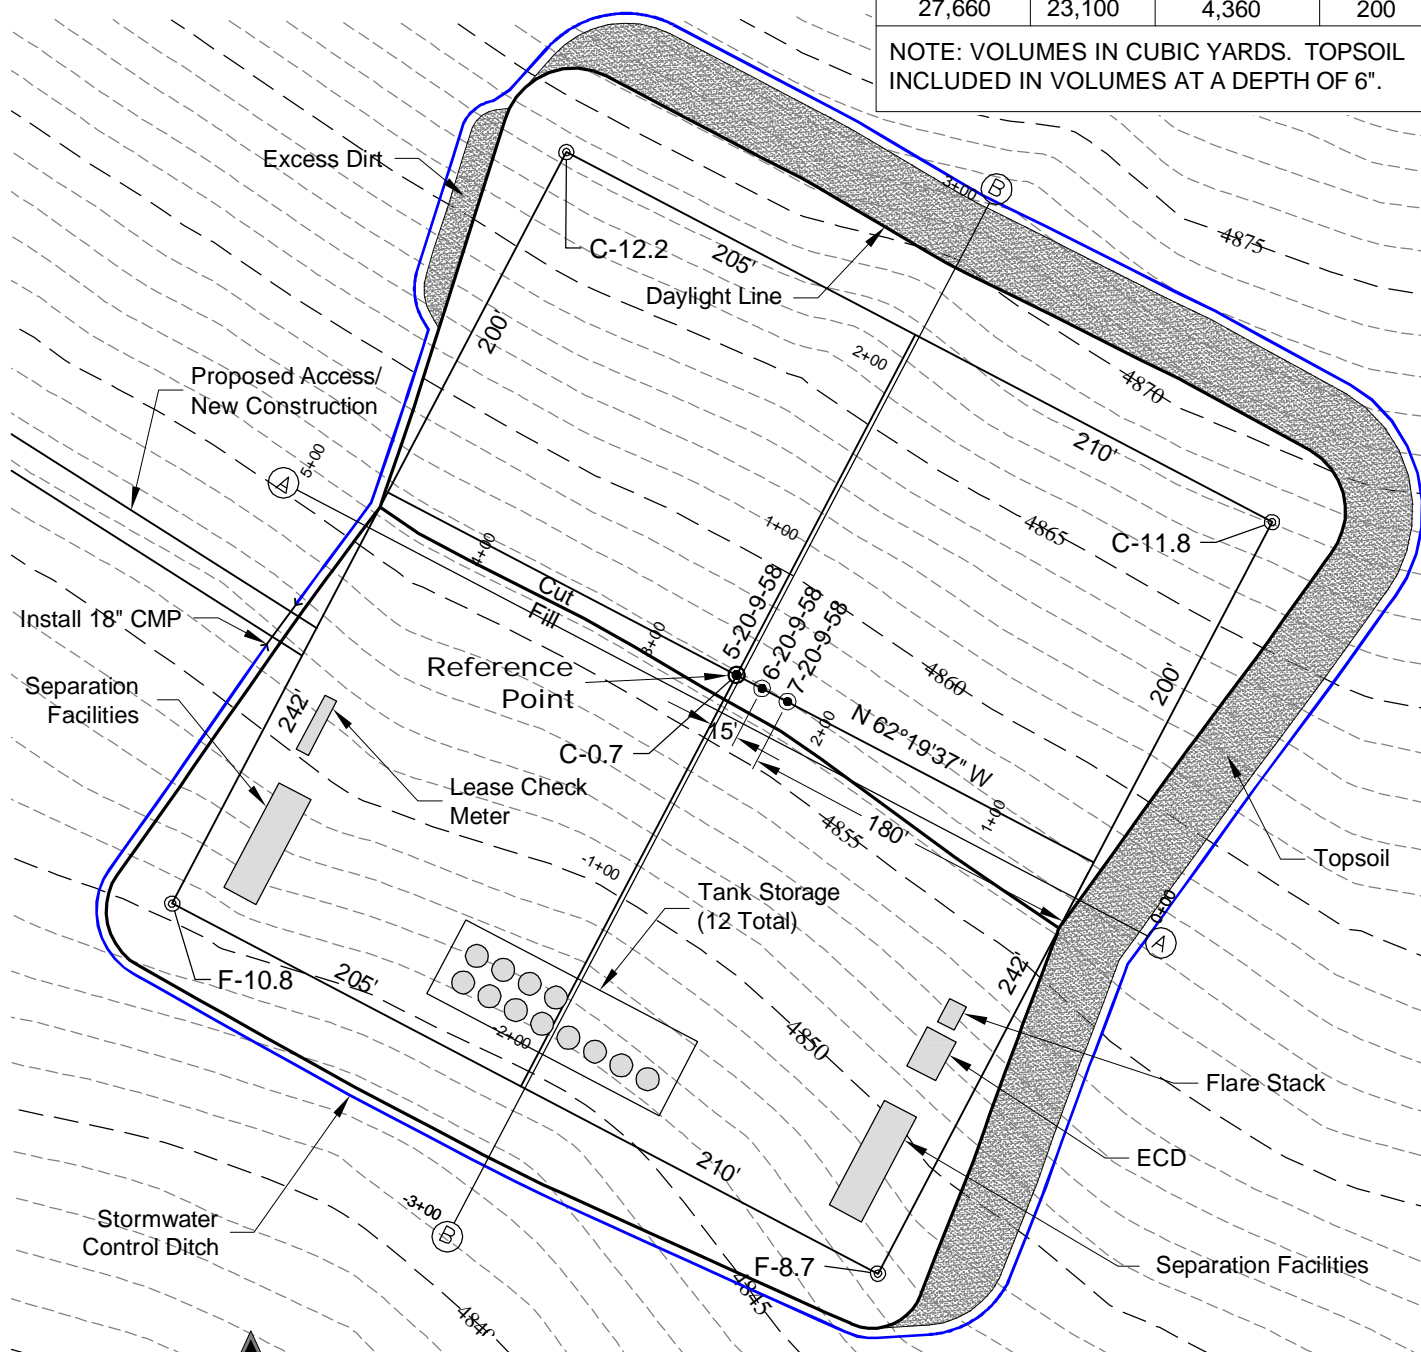

NOTES:  
10% ALLOWANCE IS MADE FOR SOIL EXPANSION.




North

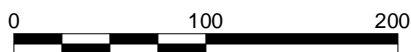

Graphic Scale in Feet  
1" = 100'

11/6/13

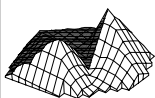



**LAND SURVEYING AND MAPPING**  
**LAFAYETTE - WINTER PARK**  
**Ph 303 666 0379 Fx 303 665 6320**

**CARRIZO NIOBRARA LLC**  
**BRINGELSON RANCH 5-20-9-58 PAD**

SW1/4 SW1/4 SECTION 20 T9N R58W  
6th PM WELD COUNTY COLORADO

# CONSTRUCTION LAYOUT DRAWING

2 of 2

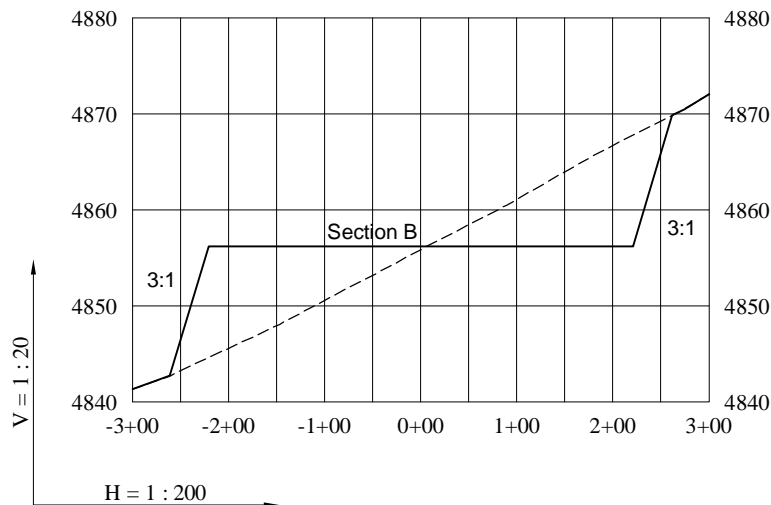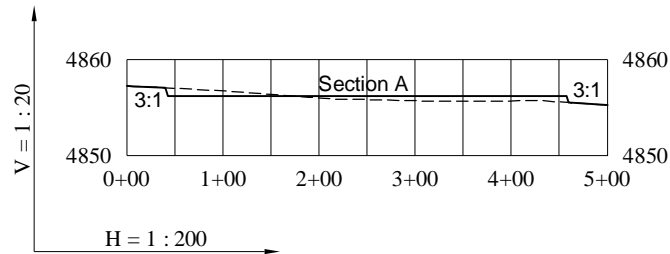

----- Existing Ground  
 \_\_\_\_\_ Proposed Grade

**GEO SURV**

LAND SURVEYING AND MAPPING  
 LAFAYETTE - WINTER PARK  
 Ph 303 666 0379 Fx 303 665 6320

**CARRIZO NIOBRARA LLC**  
 BRINGELSON RANCH 5-20-9-58 PAD

**SW1/4 SW1/4 SECTION 20 T9N R58W**  
 6th PM WELD COUNTY COLORADO

11/6/13