


WELL NAME: Drake 11-20
OPERATOR: Scout Energy Corporation
COMP ZONE: Dry Hole
LOCATION: 9N 58W S20 NE SW

COUNTY: Weld
STATE: Colorado
API : 05-123-16817

SPUD: 2/19/93
P&A: 2/25/93
GL: 4,865'

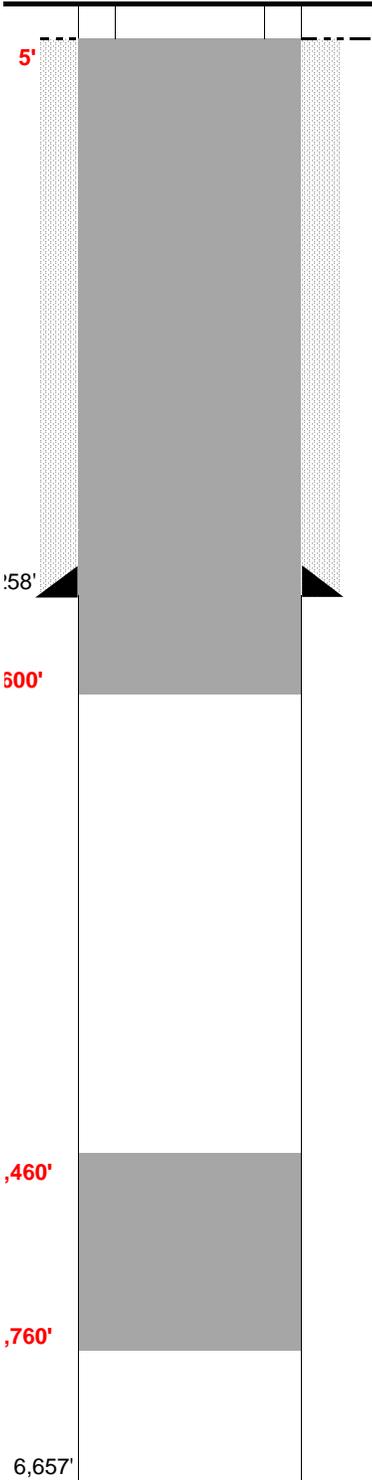

SURFACE CASING

DEPTH: 258' SIZE: 8.625" GRADE: _____ WT (#/ft): 24.0
 CEMENT: 150 sx
 COMMENTS: _____

PRODUCTION CASING

DEPTH: _____ SIZE: _____ GRADE: _____ WT (#/ft): _____
 CEMENT: _____ TOC: _____
 COMMENTS: _____

PERFS: _____ - _____ PROD ZONE 1: _____
 PERFS: _____ - _____ ZONE 2: _____
 PERFS: _____ - _____ ZONE 3: _____

PREVIOUS PLUGS

RECOVERED: _____ SIZE: _____
 CMT 1: 6,600' - 6,480' COMMENT: 40 sx Cement
 CMT 2: 310' - 200' COMMENT: 40 sx Cement
 CMT 3: 30' - 0' COMMENT: 10 sx Cement

OTHER: Plug #1: 300' cement plug from 5760' to 5460' (Isolate Niobrara)
Plug #2: 600' to Surface (Isolate FW Sands)

FORMATIONS:

NIOBRARA: 5,760'
 FORT HAYS _____
 CODELL _____
 D SAND 6,518'
 D SILT _____
 J SAND 6,604'