

# CATAMOUNT ENERGY PARTNERS: CAMPBELL TANK BATTERY SITE


CENTER OF SITE:

1131' FNL & 2009' FEL, NW/4 NE/4, SECTION 10, T33N,  
R7W, N.M.P.M., LA PLATA COUNTY, COLORADO  
ELEVATION = 6744'  
LAT: 37.12247°, LONG: 107.59379° NAD 83

GALVANIZED STEEL CONTAINMENT RING  
128' X 43.5'  
33" TALL

(6) 400 BBL TANKS


TOTAL AREA OF  
NEW DISTURBANCE  
0.37 ACRES±

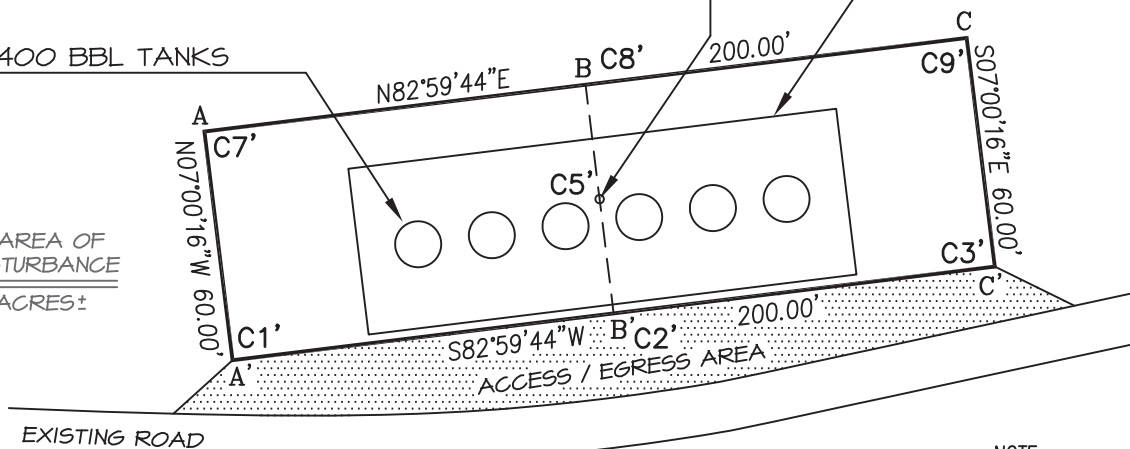


NOTE:  
BEFORE ANY CONSTRUCTION BEGINS,  
CONTRACTOR IS ADVISED TO CALL  
ONE-CALL FOR LOCATION OF ANY  
MARKED OR UNMARKED PIPELINES OR  
CABLES IN THE AREA OF THIS PROJECT.

## CROSS SECTION DETAIL

ELEV. A-A'

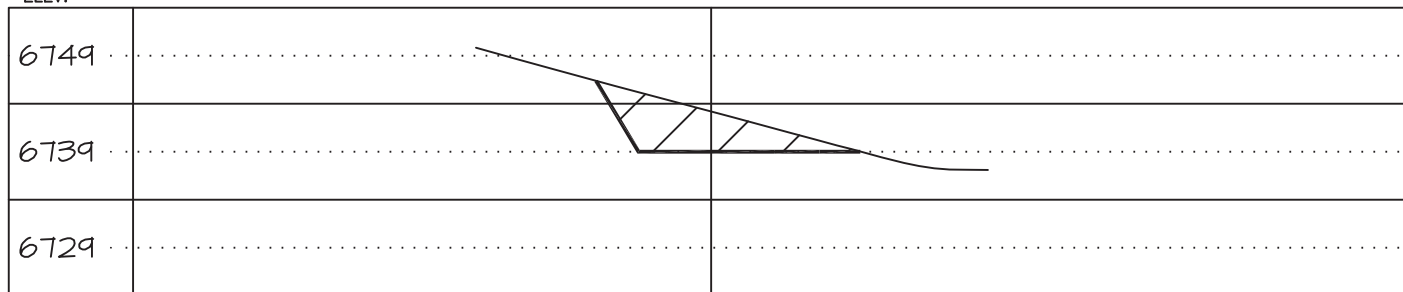

B-B'

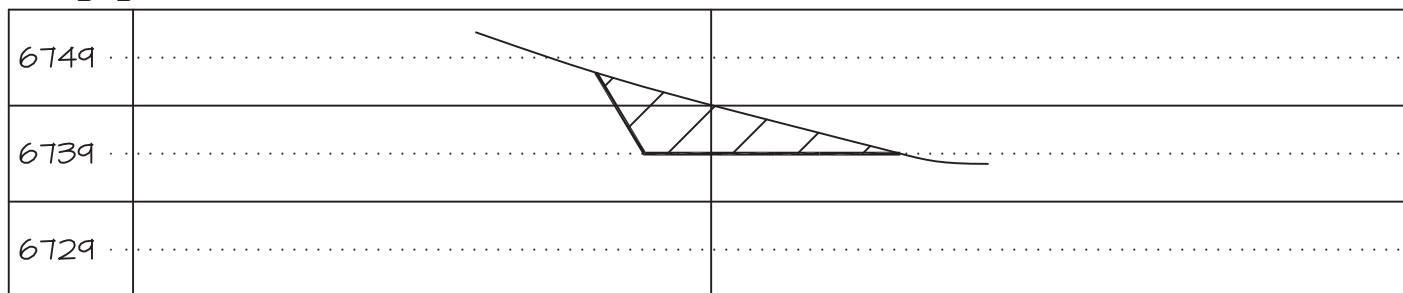

C-C'

