


PROPOSED SCALED FACILITY DRAWING


WELLS RANCH AE30-66-1BHNA PAD &
WELLS RANCH AE30-67-1AHNA PAD

SECTION: 29
TOWNSHIP: 6N
RANGE: 62W

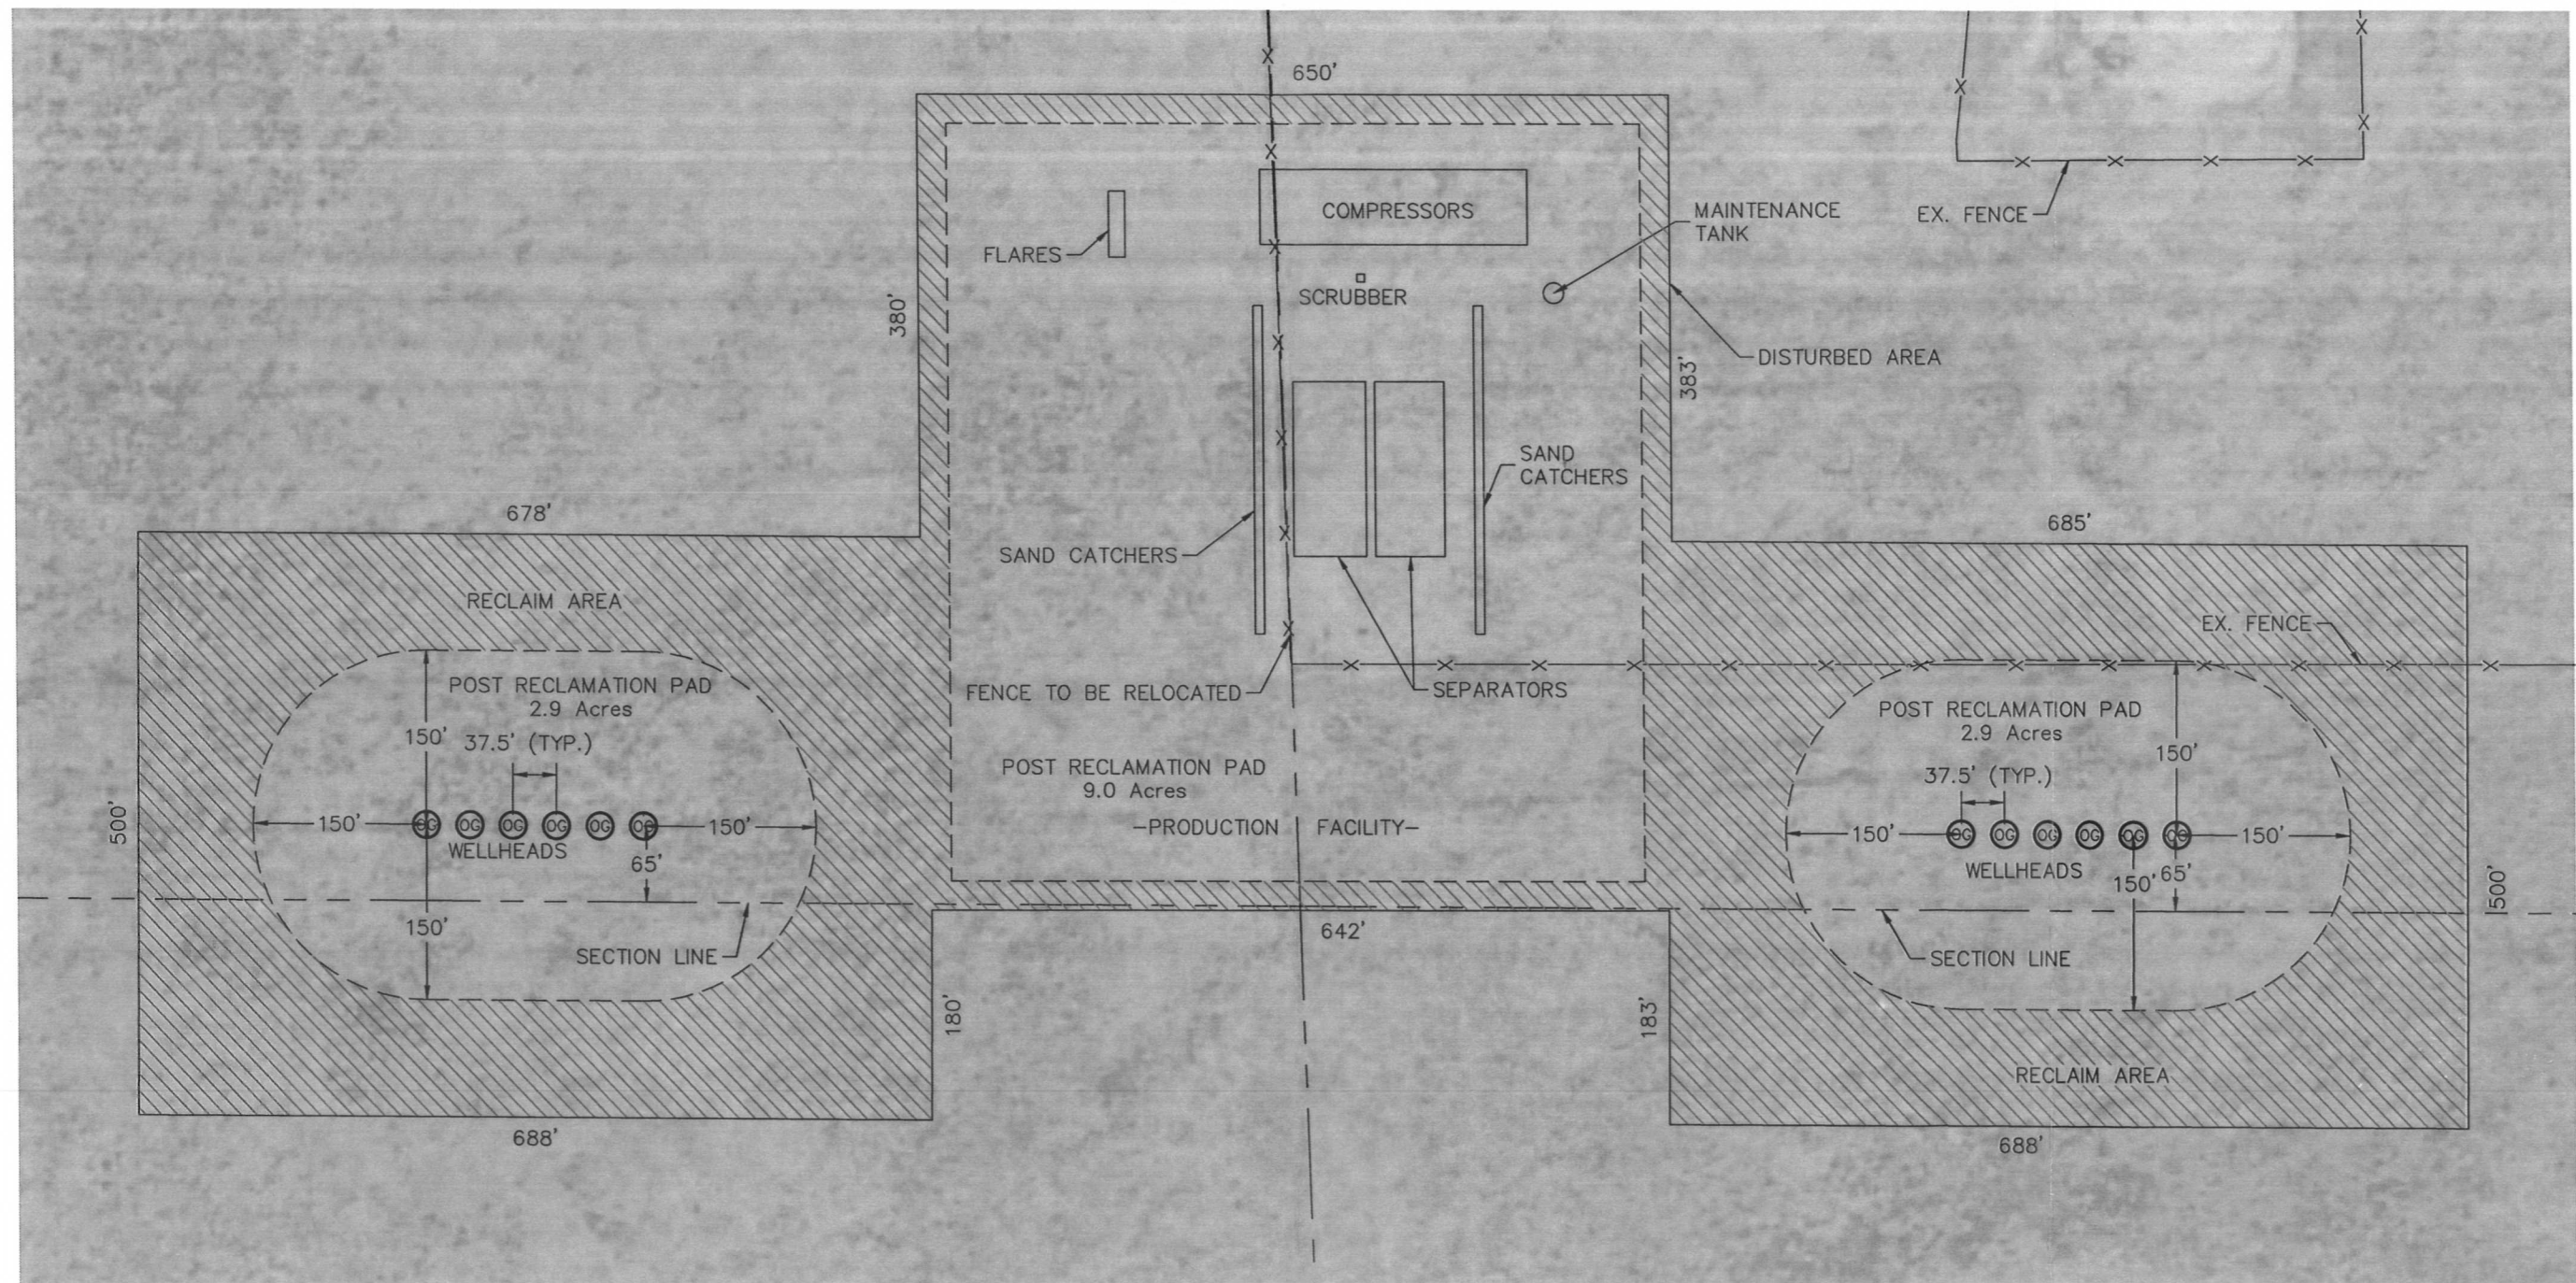

NOTE:

During Drilling and Completion Operations the outer dimensions shown on the drawing are necessary to safely complete the operations. To operate, maintain, and produce the wells, well-pads must have the minimum dimensions indicated on the interior of the drawing of 150' in the outer directions from the wellheads.

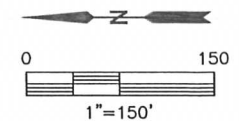

DATE: 12/18/2013
PROJECT#: 2013028