


BILL BARRETT CORPORATION

TYPICAL RIG LAYOUT FOR


ANSCHUTZ STATE #4-62-2-3228CH2, #4-62-2-3228BH2,
#4-62-2-1721CH2, #4-62-2-1721BH2, #4-62-2-1612CH2,
#4-62-2-1612BH2, #4-62-2-0105CH2 & #4-62-2-0105BH2
SECTION 2, T4N, R62W, 6th P.M.
SW 1/4 NW 1/4

FIGURE #3

SCALE: 1" = 100'
DATE: 12-20-13
DRAWN BY: J.W.
REVISED: 01-06-14

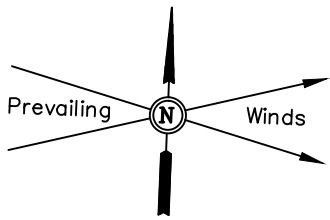

Proposed
Access Road

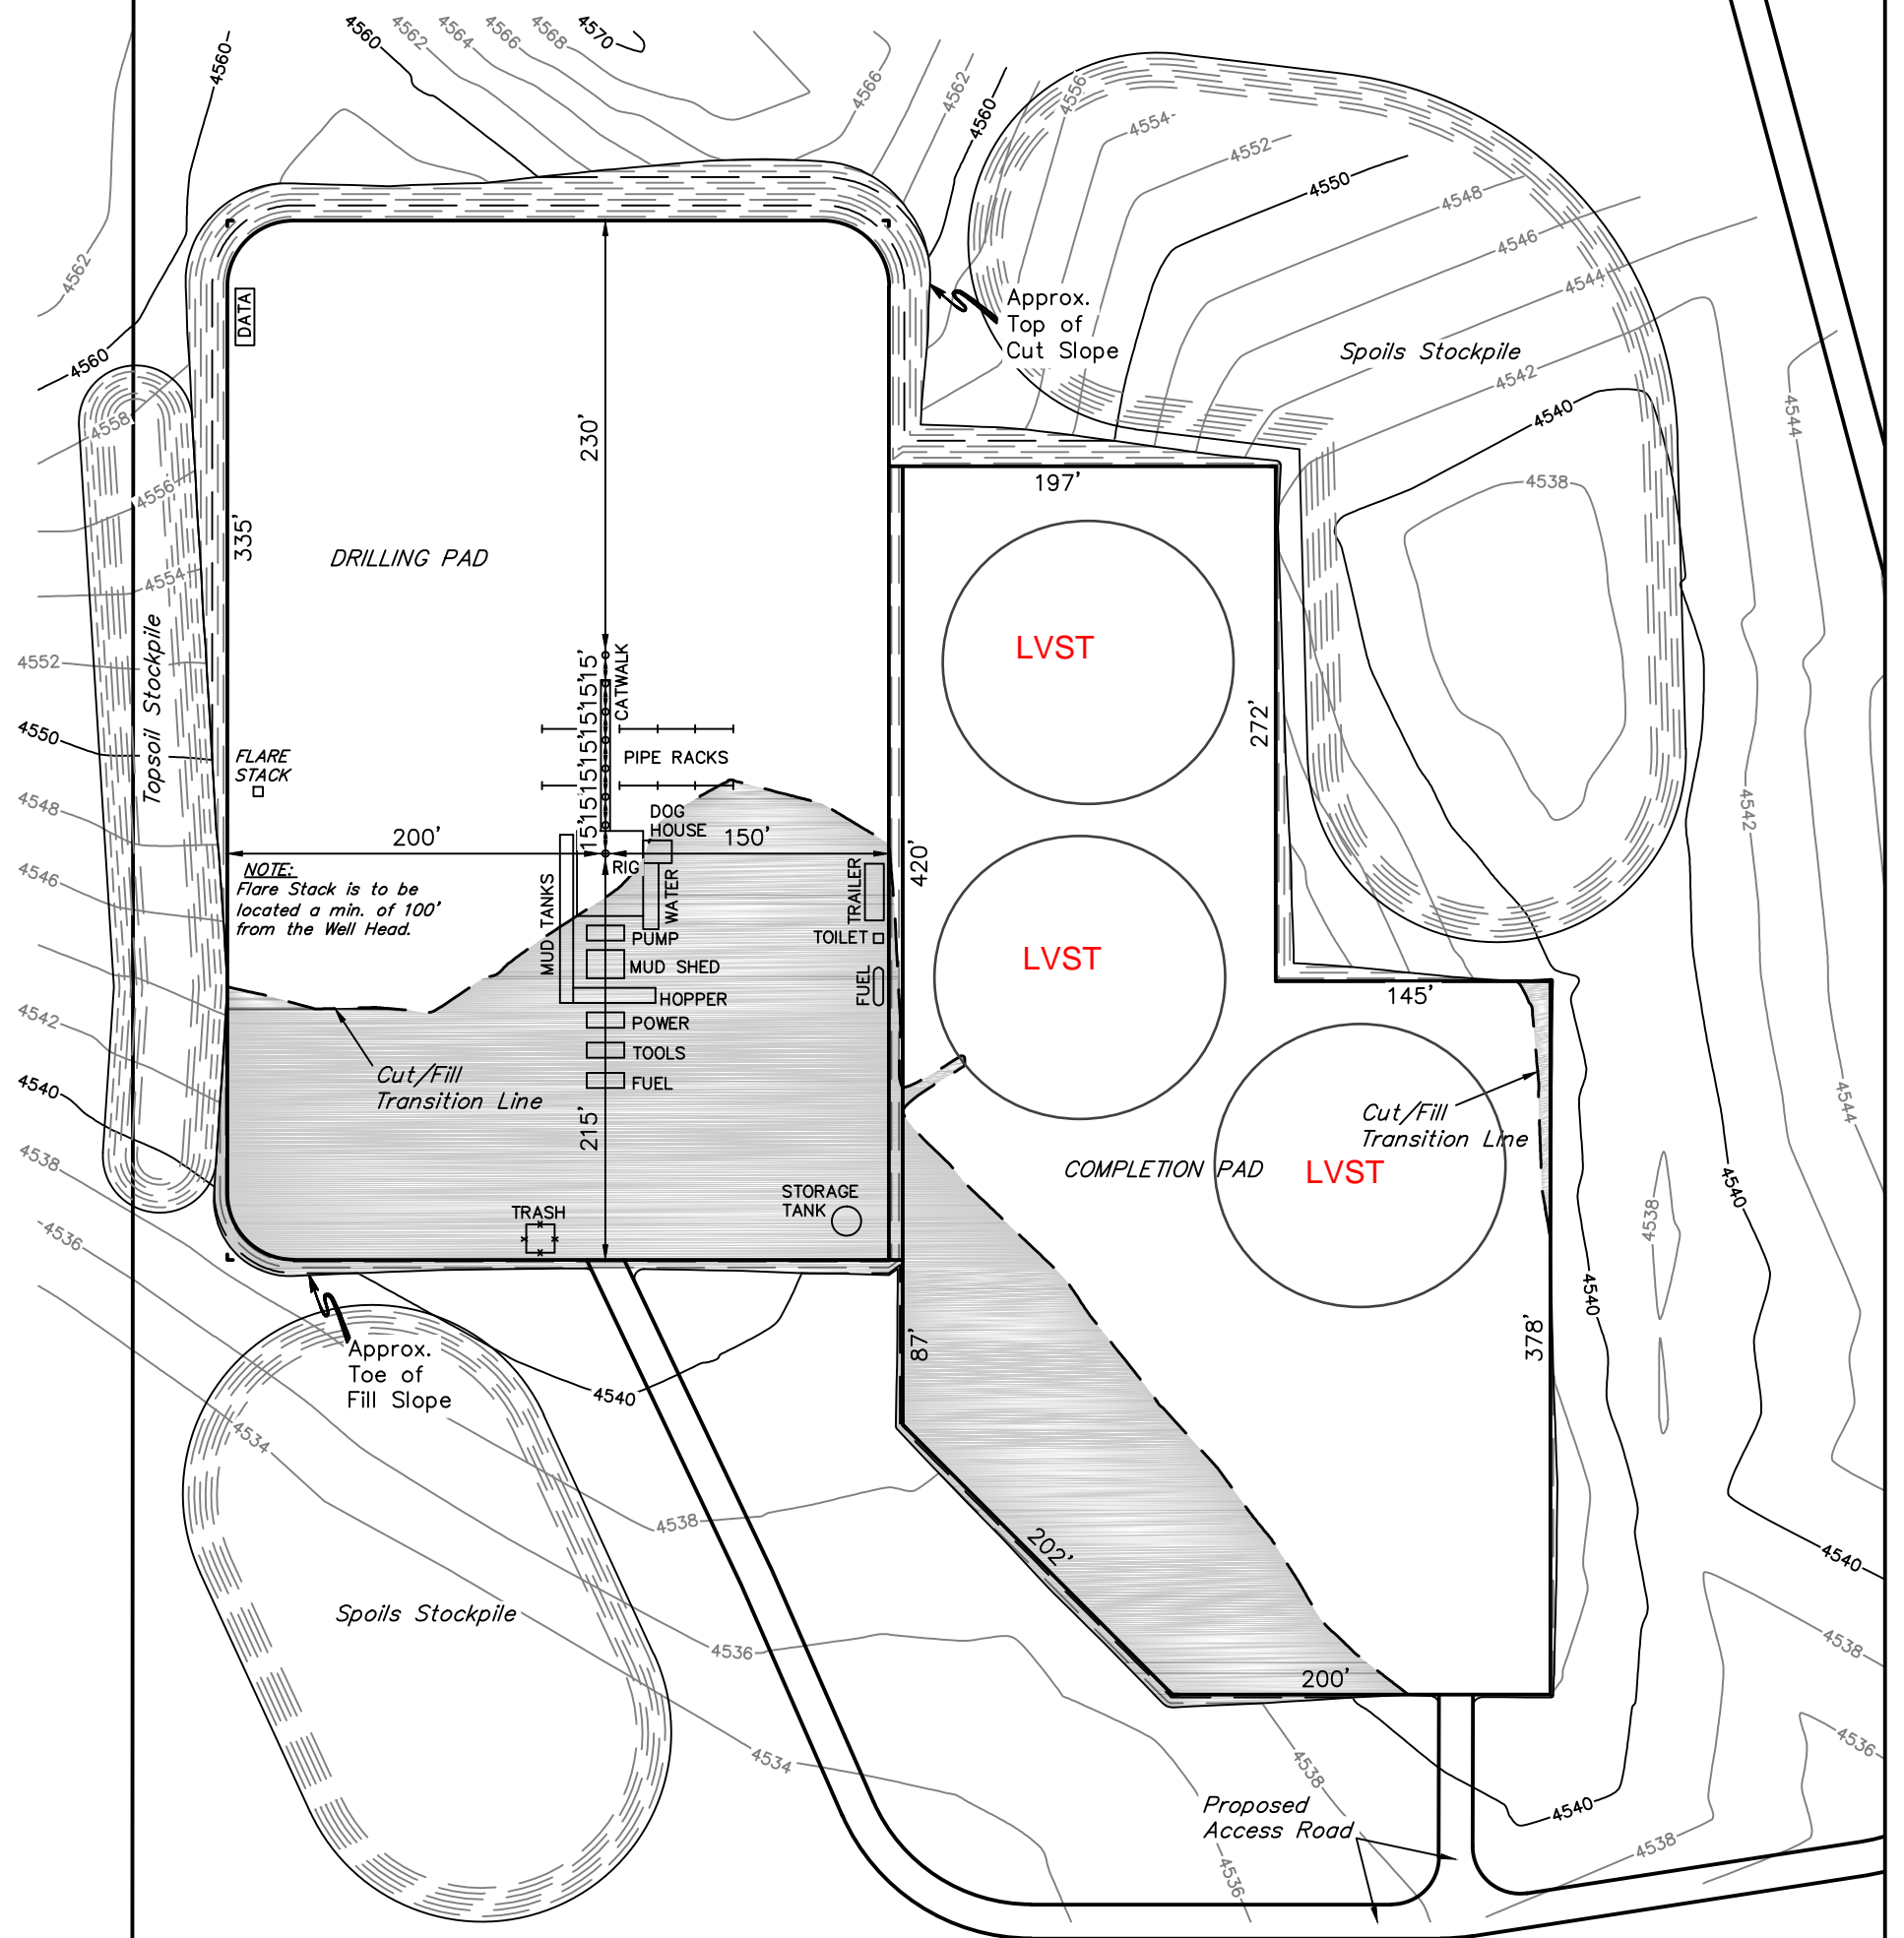

SECTION 3
SECTION 2