

CONSTRUCTION LAYOUT DRAWING

1 of 2

PLANT COMMUNITY:
DISTURBED GRASSLAND

SURFACE USE:
CRP


PAD= 415'X442' ELEV= 4919.3

DISTURBED AREA= 7.4± ACRES

ESTIMATED DIRT QUANTITIES

CUTx10%	FILL	TOPSOIL	EXCESS
28,090	23,670	4,280	140

NOTE: VOLUMES IN CUBIC YARDS. TOPSOIL INCLUDED IN VOLUMES AT A DEPTH OF 6".

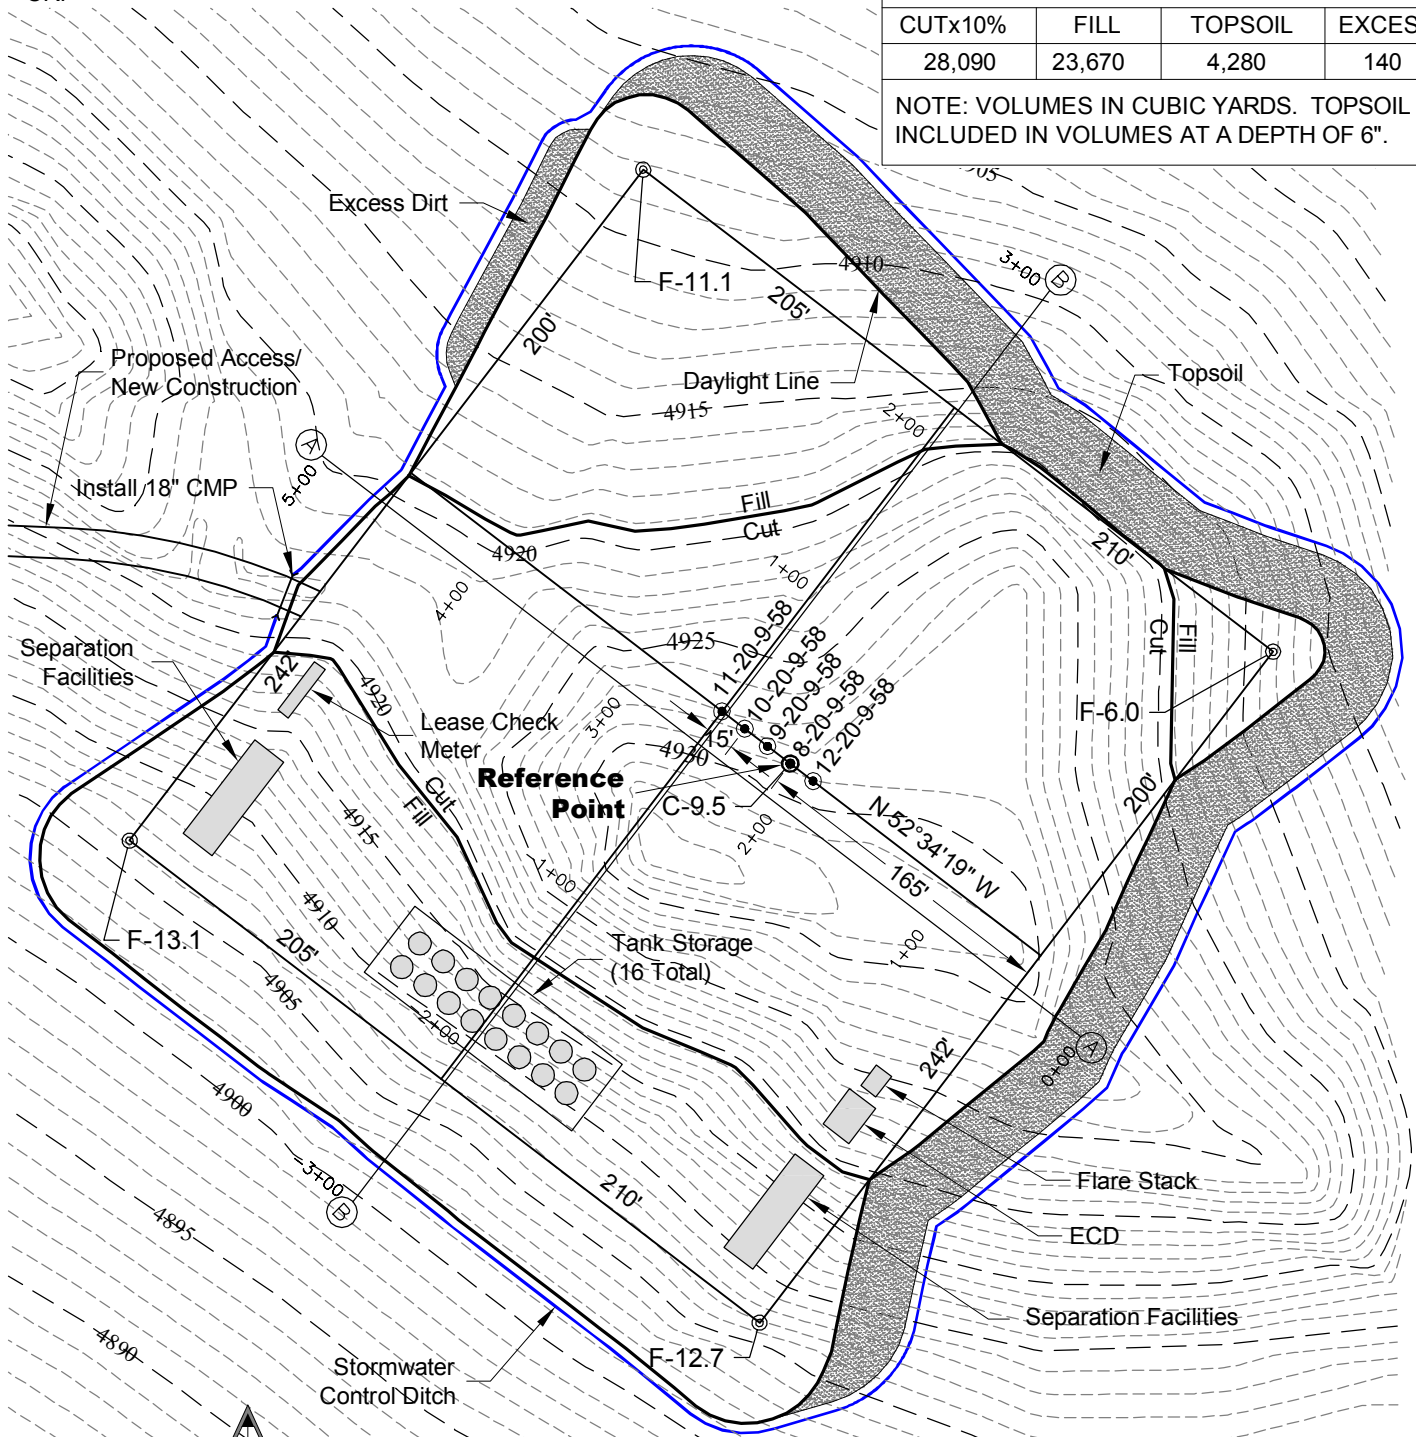

NOTES:
10% ALLOWANCE IS MADE FOR SOIL EXPANSION.

1/13/14

GEO SURV



LAND SURVEYING AND MAPPING
LAFAYETTE - WINTER PARK
Ph 303 666 0379 Fx 303 665 6320

CARRIZO NIOBRARA LLC
BRINGELSON RANCH 8-20-9-58 PAD

NW1/4 SW1/4 SECTION 20 T9N R58W
6th PM WELD COUNTY COLORADO

CONSTRUCTION LAYOUT DRAWING

2 of 2

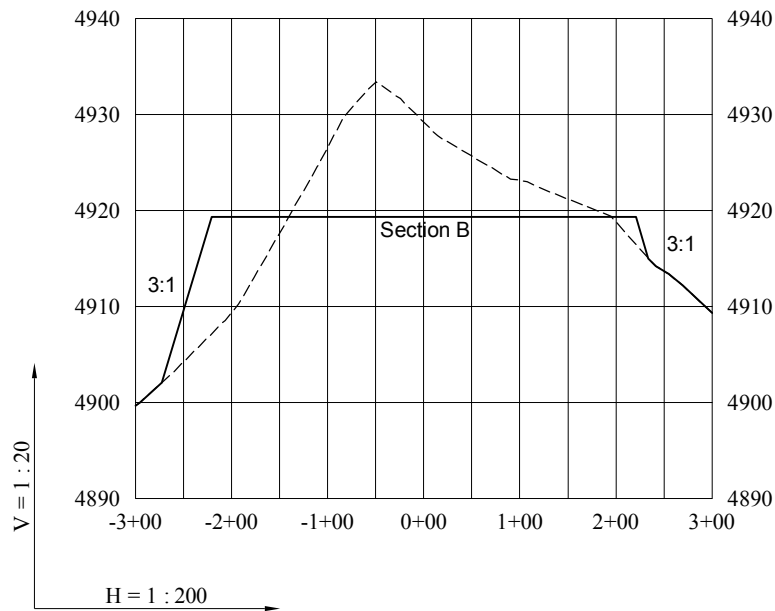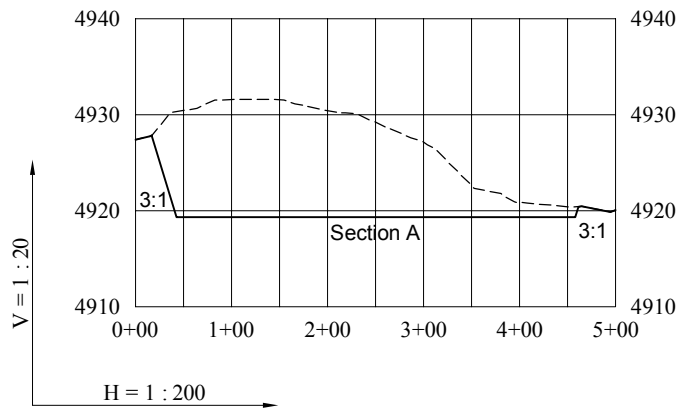

1/13/14

----- Existing Ground
 _____ Proposed Grade



CARRIZO NIOBRARA LLC
BRINGELSON RANCH 8-20-9-58 PAD

NW1/4 SW1/4 SECTION 20 T9N R58W
6th PM WELD COUNTY COLORADO