


CONSTRUCTION LAYOUT DRAWING


VEGETATION:
DRY LAND PASTURE

SURFACE USE:
GRAZING

PAD CONSTRUCTED:
ELEV= 5166.3'

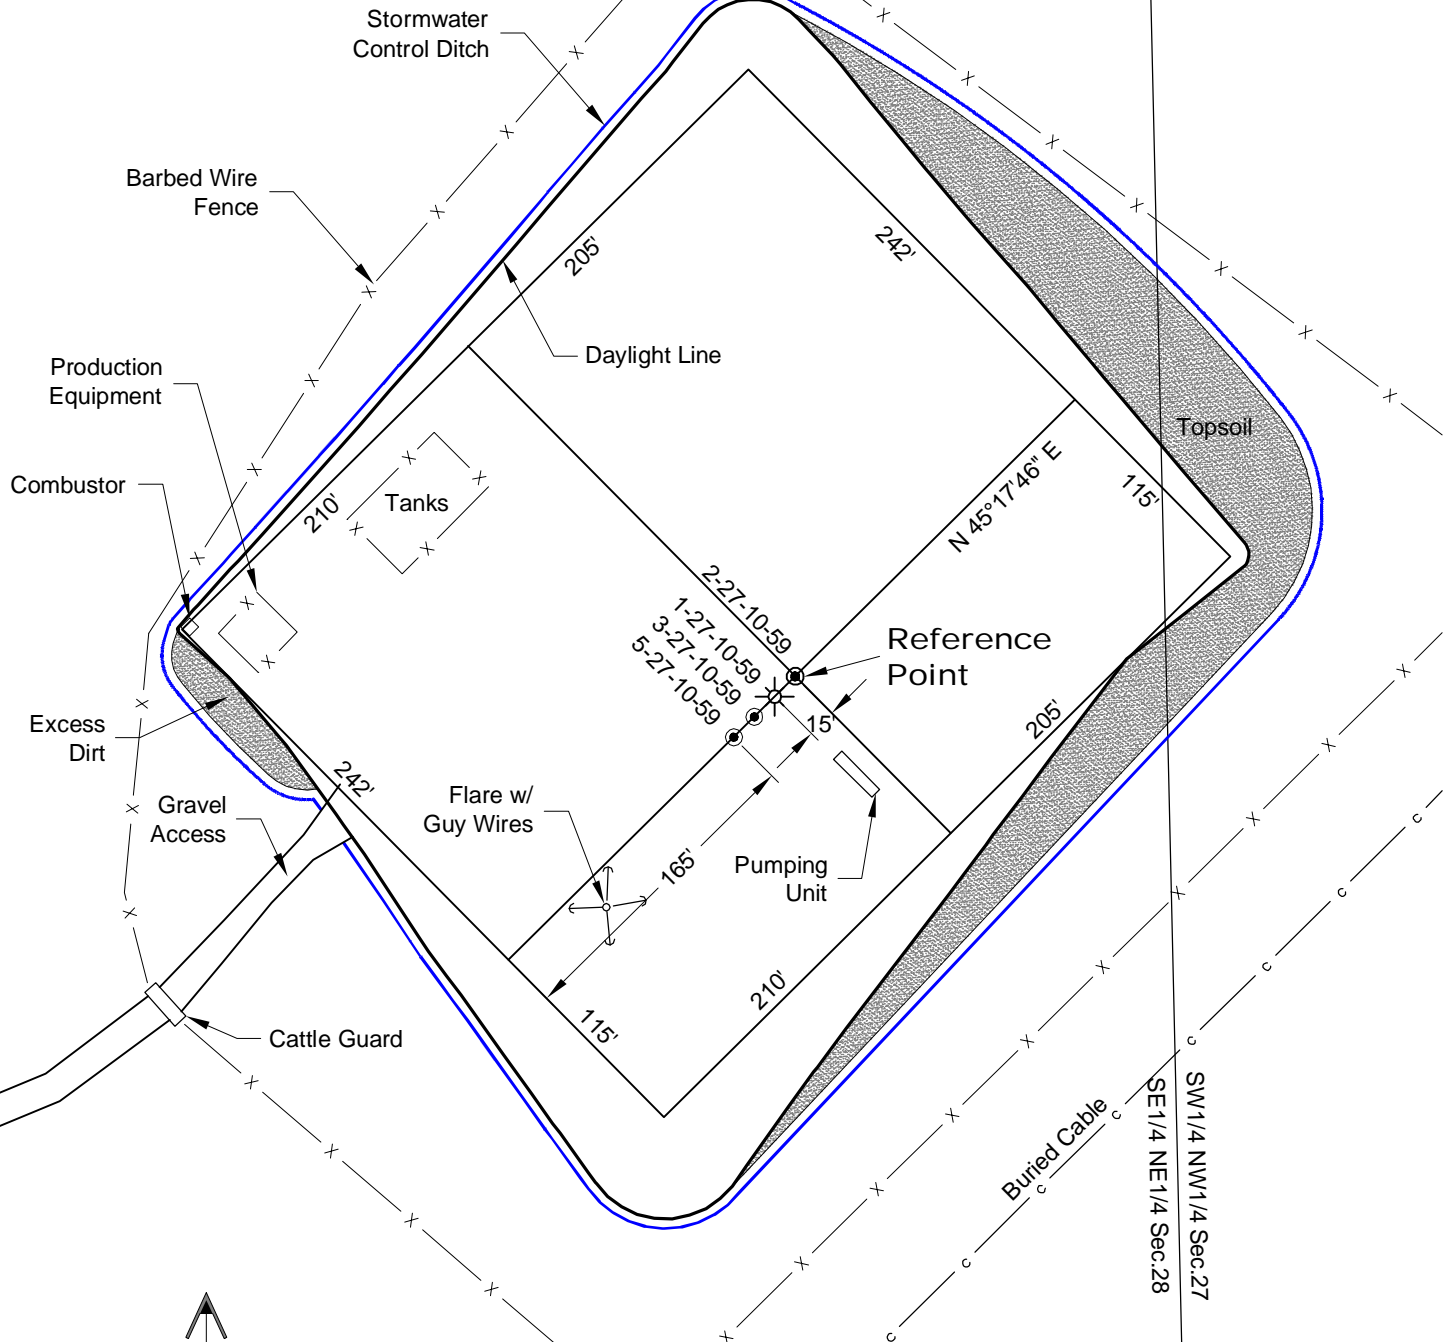

2/19/14

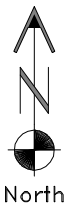

Graphic Scale in Feet
1" = 100'



LAND SURVEYING AND MAPPING
LAFAYETTE - WINTER PARK
Ph 303 666 0379 Fx 303 665 6320

CARRIZO NIOBRARA LLC
NELSON RANCHES 1-27-10-59 PAD

SE 1/4 NE 1/4 SECTION 28 T10N R59W
6th PM WELD COUNTY COLORADO