


Section 32
T. 6 S., R. 96 W.

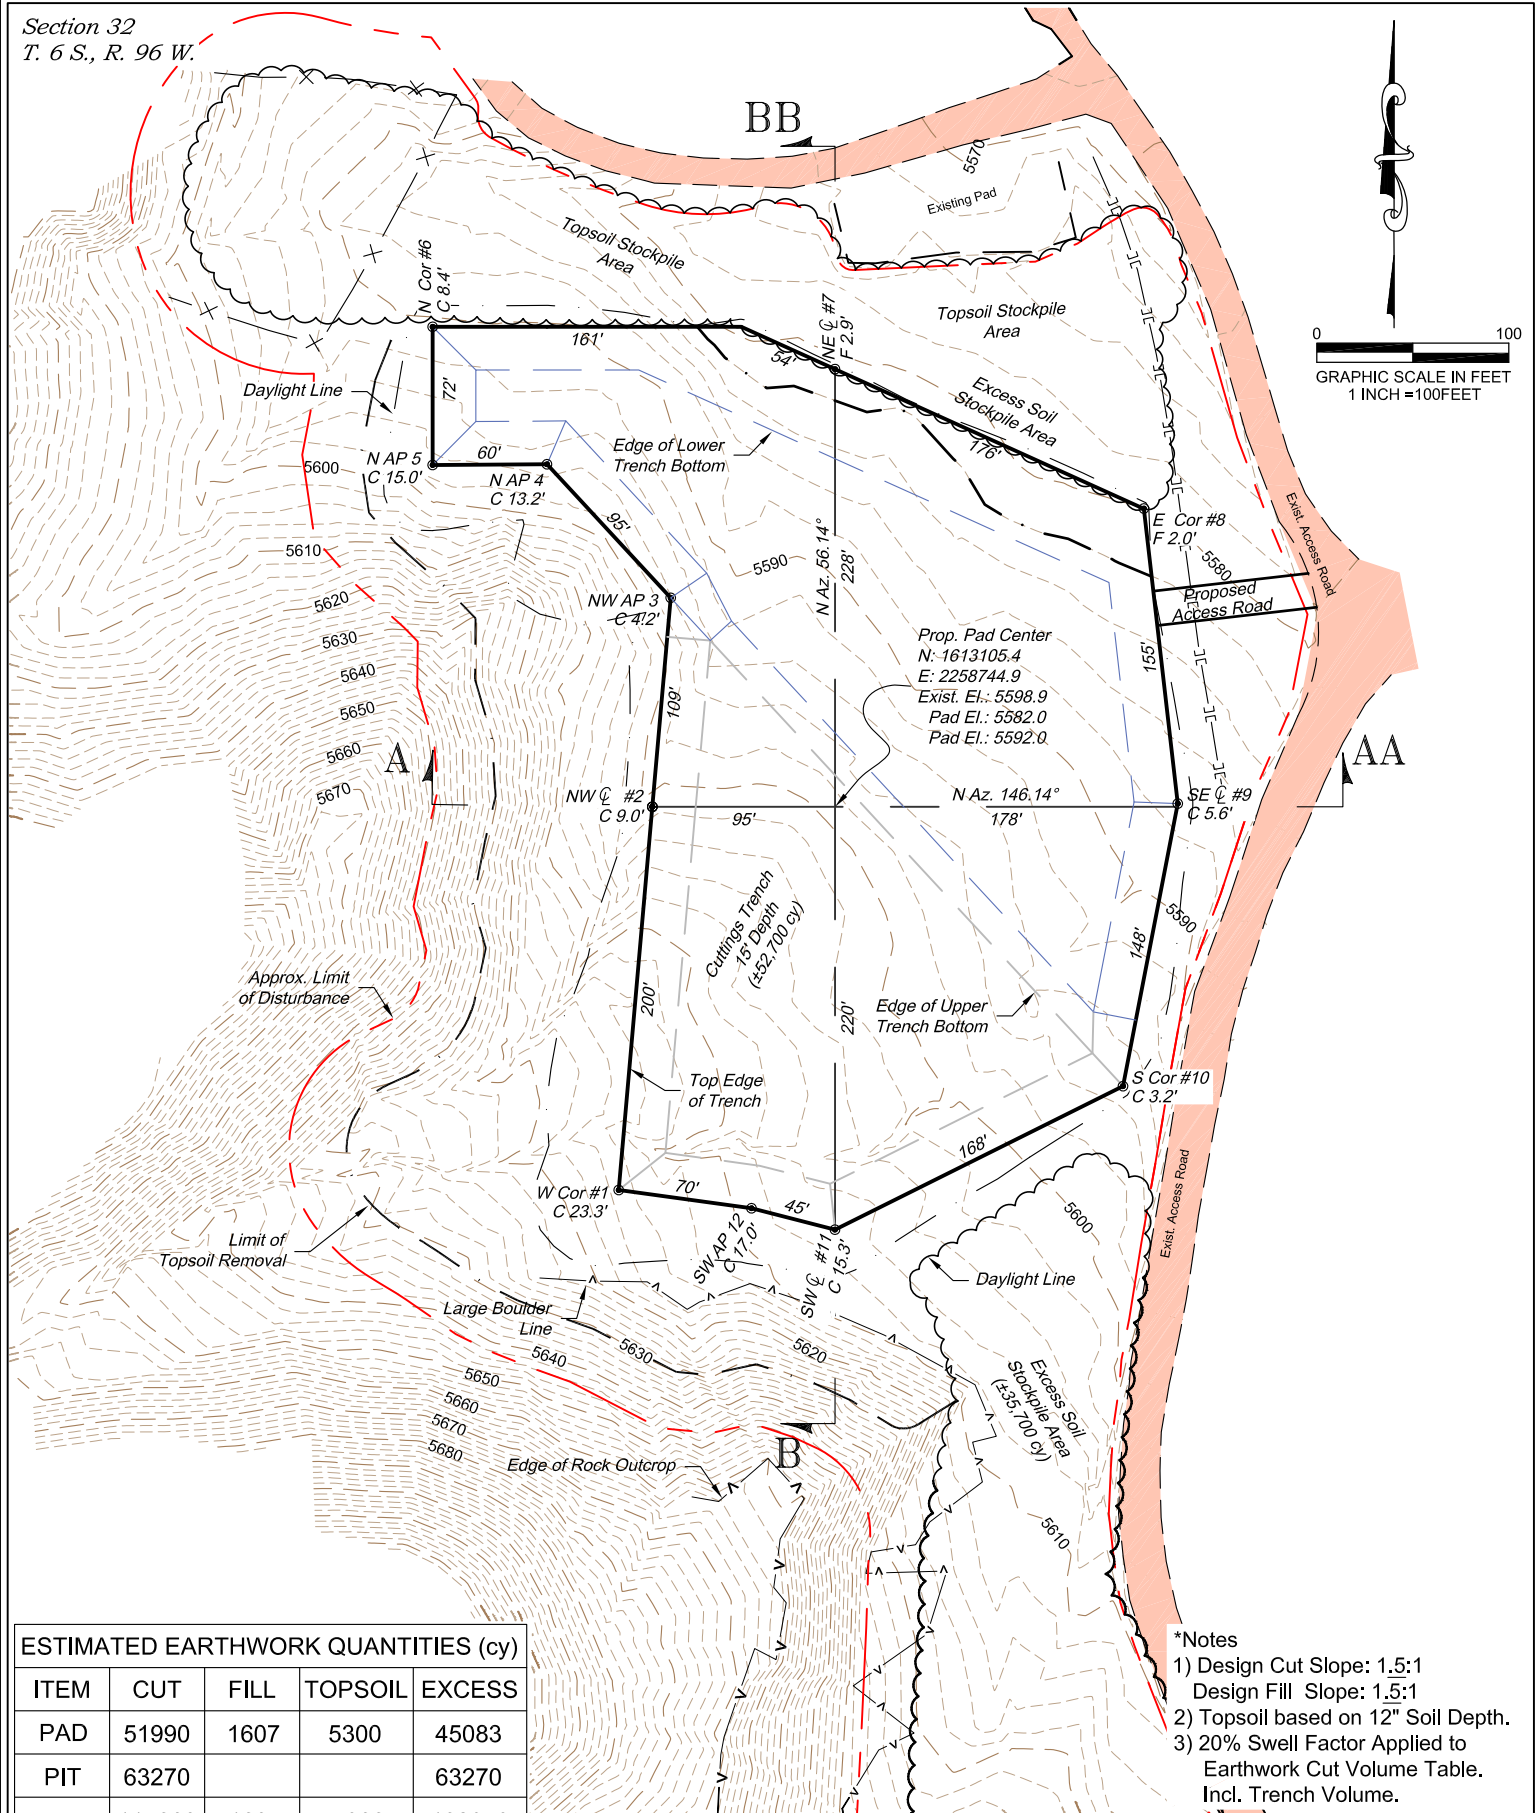

ESTIMATED EARTHWORK QUANTITIES (cy)

ITEM	CUT	FILL	TOPSOIL	EXCESS
PAD	51990	1607	5300	45083
PIT	63270			63270
TOTALS	115260	1607	5300	108353

REVISED: 1/23/14

*Notes

- 1) Design Cut Slope: 1.5:1
Design Fill Slope: 1.5:1
- 2) Topsoil based on 12" Soil Depth.
- 3) 20% Swell Factor Applied to Earthwork Cut Volume Table. Incl. Trench Volume.

136 East Third Street
Rifle, Colorado 81650
Ph. (970) 625-2720
Fax (970) 625-2773



BOOKCLIFF
Survey Services, Inc.


SCALE: 1" = 100'
DATE: 11/5/13
PLAT: 1 of 2
PROJECT: Valley
DFT: cs

Construction Plan Prepared for:
WPXENERGY

WPX Energy Rocky Mountain, LLC

Starkey Cuttings Trench
CONSTRUCTION LAYOUT

☐ Pad

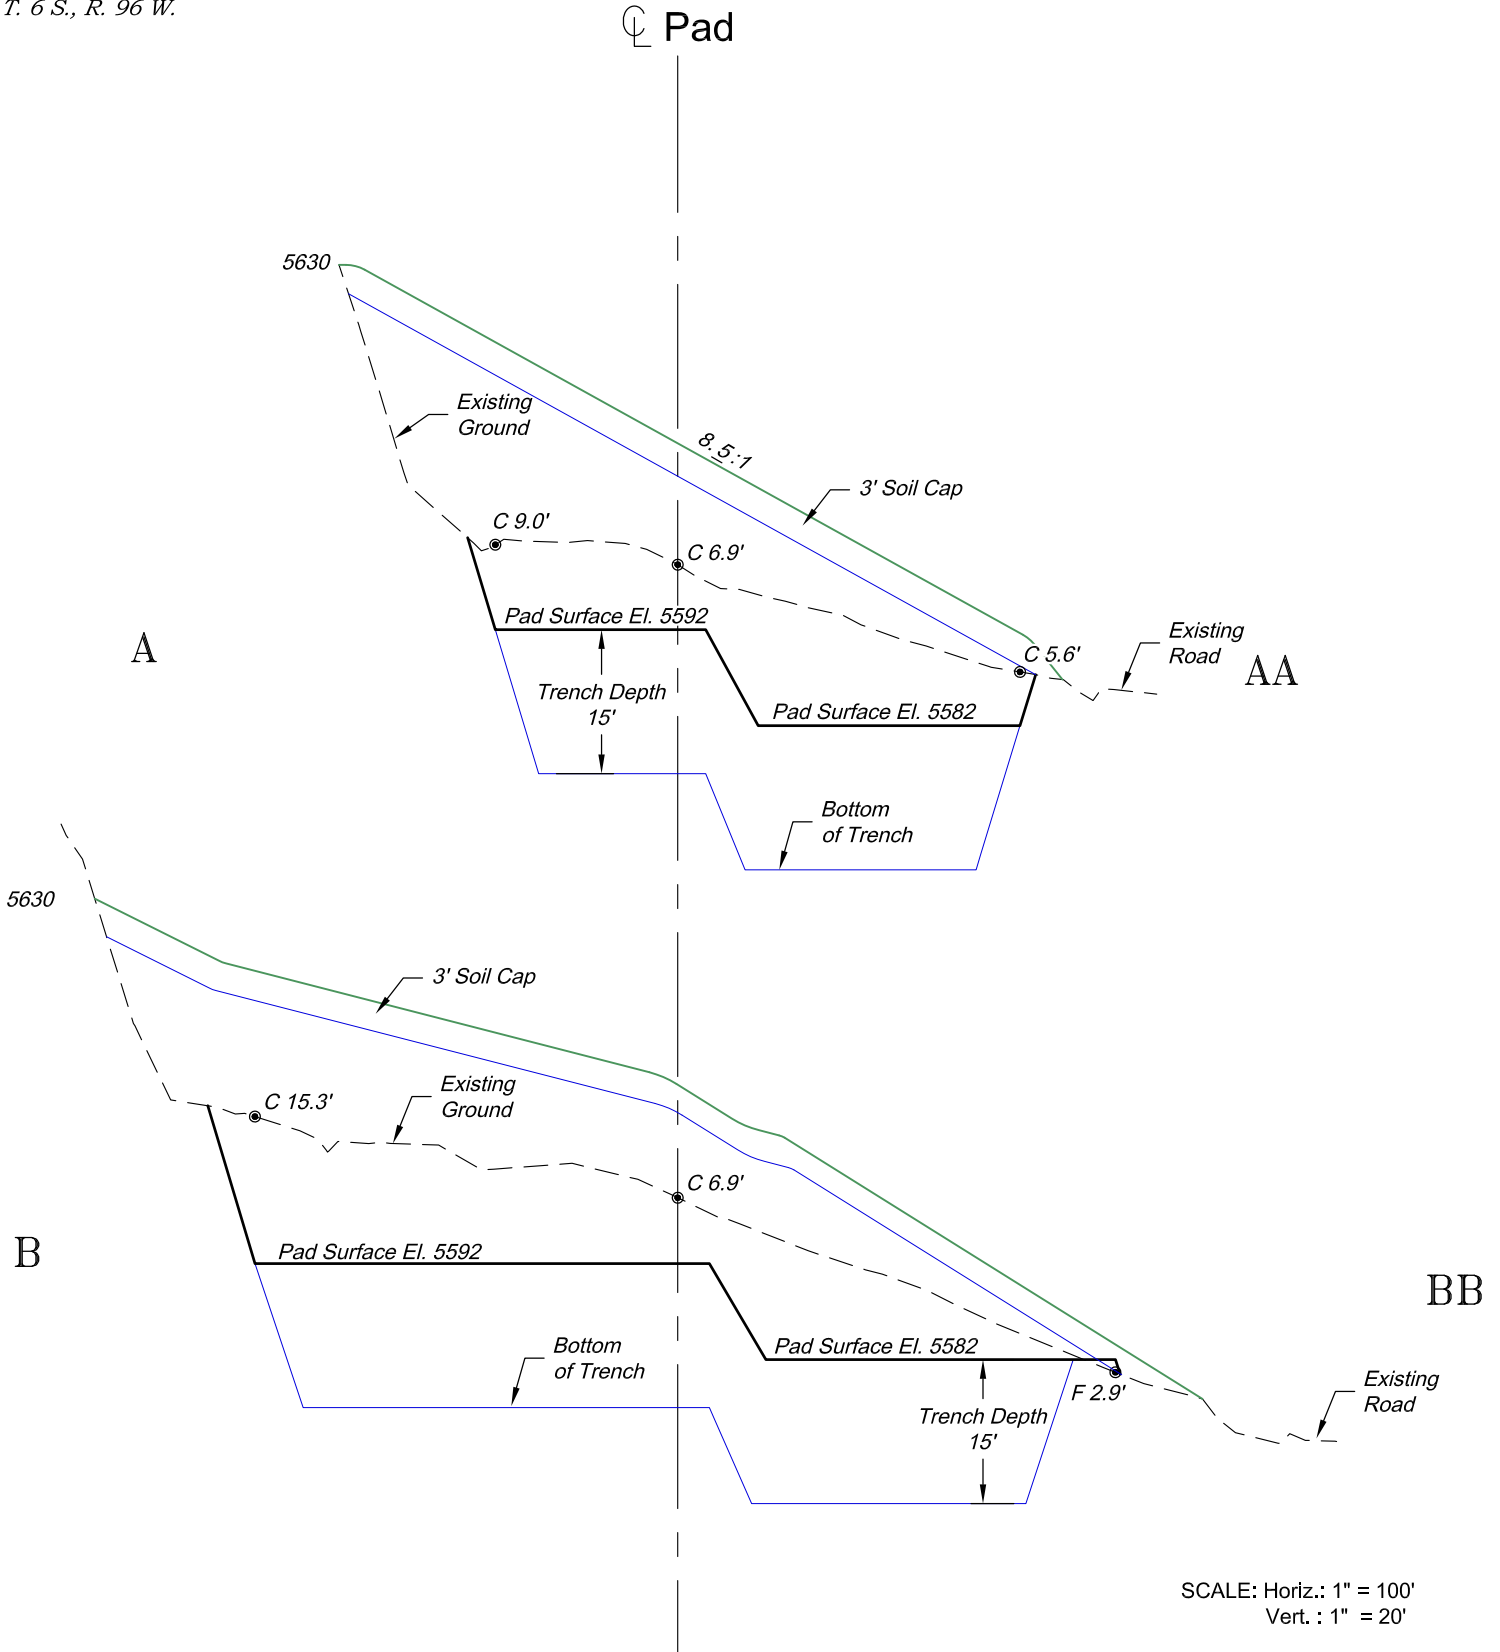

REVISED: 1/23/14

136 East Third Street
Rifle, Colorado 81650
Ph. (970) 625-2720
Fax (970) 625-2773



BOOKCLIFF
Survey Services, Inc.

SCALE: As Noted
DATE: 11/5/13
PLAT: 2 of 2
PROJECT: Valley
DFT: cs

Construction Plan Prepared for:
WPXENERGY



WPX Energy Rocky Mountain, LLC

*Starkey Cuttings Trench
CONSTRUCTION LAYOUT
CROSS SECTIONS*