


Section 8
T. 2 S., R. 98 W.
6th. P.M.

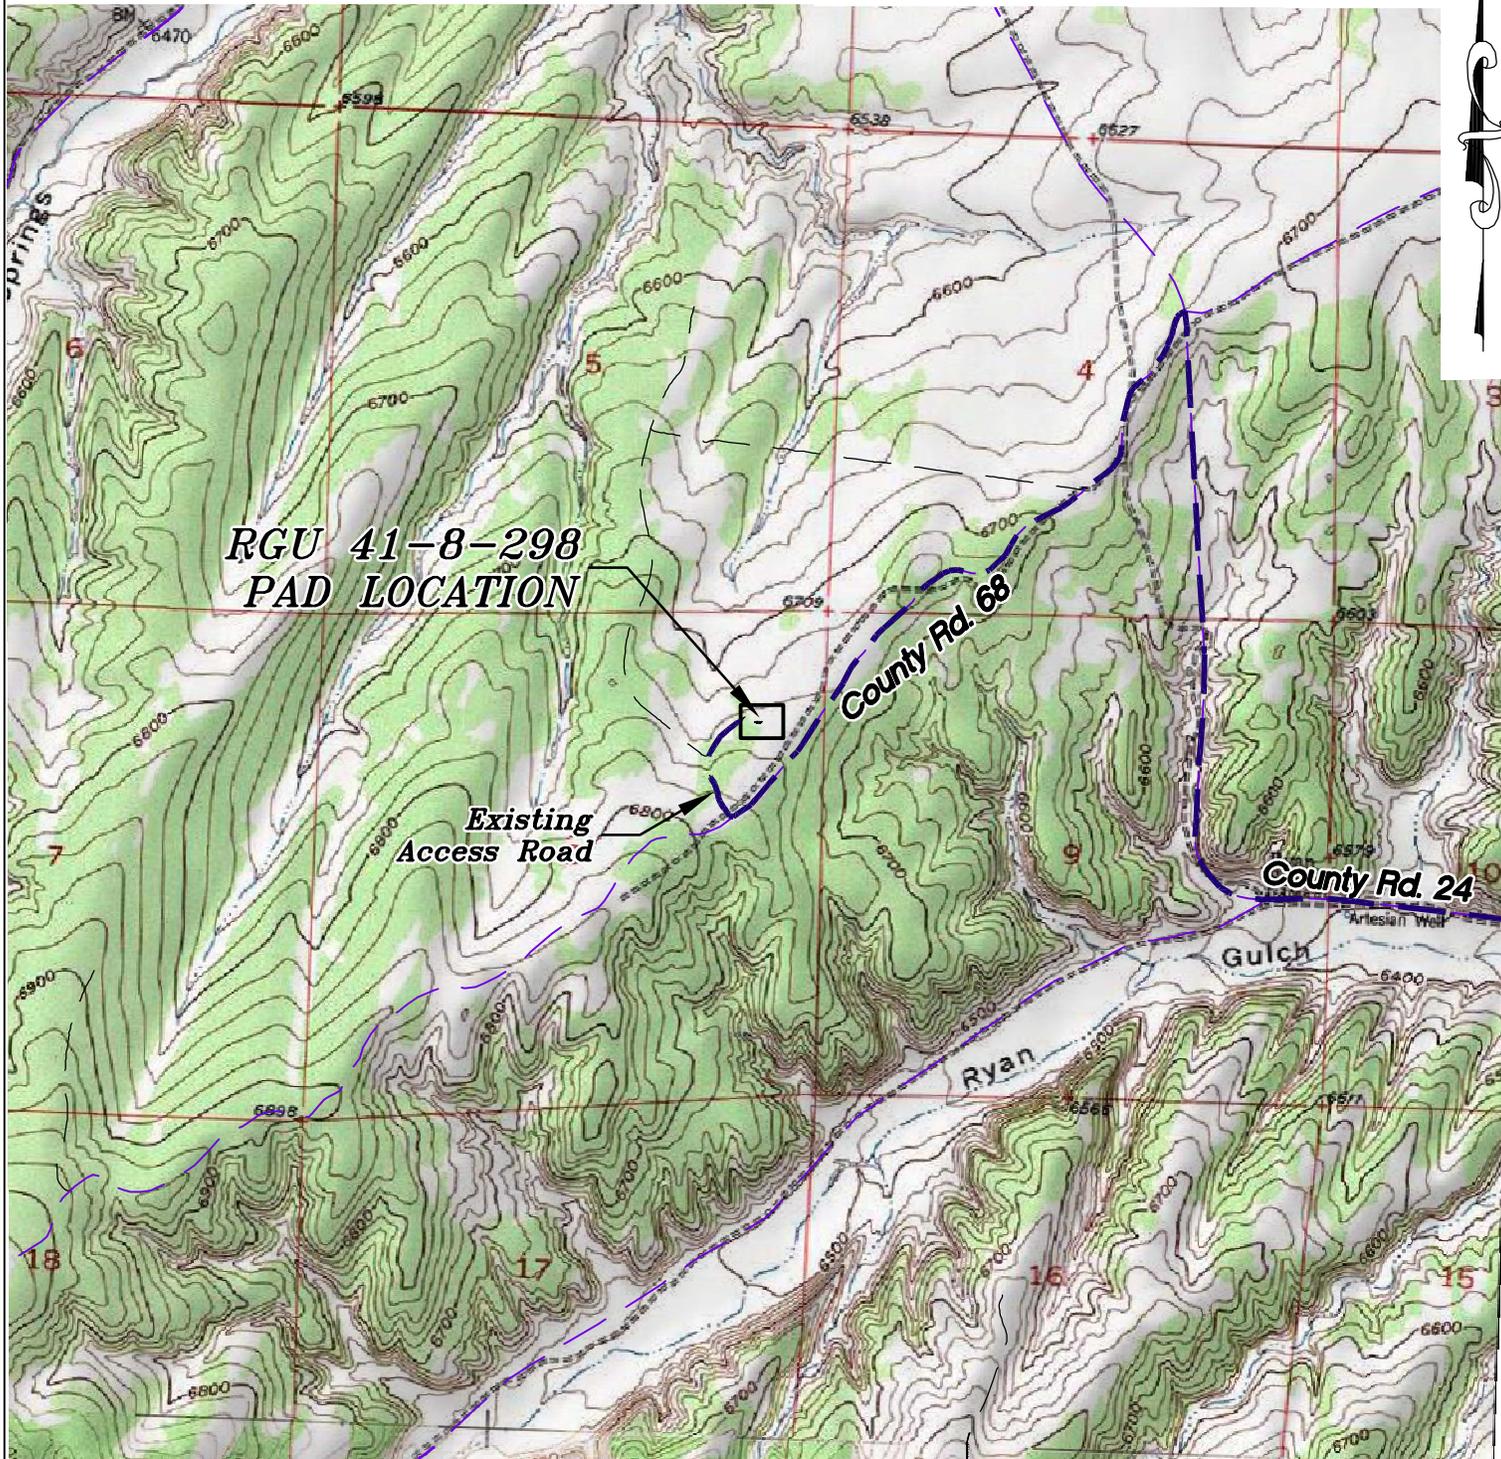

ACCESS DESCRIPTION:
FROM THE INTERSECTION OF STATE HIGHWAY 64 AND RIO BLANCO COUNTY ROAD 5 PROCEED SOUTHERLY ALONG COUNTY ROAD 5 ±14.5 MILES TO THE INTERSECTION WITH COUNTY ROAD 24 (Mile Marker 26.8), PROCEED WESTERLY ALONG COUNTY ROAD 24 ±7.1 MILES TO THE INTERSECTION WITH COUNTY ROAD 68, PROCEED LEFT ALONG COUNTY ROAD 68 IN A SOUTHWESTERLY DIRECTION ±1.4 MILES TO AN INTERSECTION WITH A DIRT/GRAVEL ROAD, PROCEED RIGHT IN A NORTHERLY DIRECTION ±0.2 MILES TO THE EXISTING RGU 41-8-298 DRILL PAD LOCATION, AS SHOWN HEREON.

136 East Third Street
Rifle, Colorado 81650
Ph. (970) 625-2720
Fax (970) 625-2773



SCALE: 1" = 2000'
DATE: 11/19/13
PLAT: 5 of 7
PROJECT: Highlands
DFT: cs

Construction Plan Prepared for:
WPXENERGY WPX Energy Rocky Mountain, LLC

*RGU 41-8-298 Drill Pad - Plat 5
ACCESS ROAD & TOPO MAP*

K:\2010 HIGHLANDS CENTRAL\RGU 41-8-298.dwg, 11/19/2013 3:02:54 PM