

LEGEND:

 PROPOSED LOCATION



ConocoPhillips Company

SKY RANCH #4-65 9-10 1H
SECTION 10, T4S, R65W, 6th P.M.
660' FNL 350' FEL




Utah Engineering & Land Surveying
85 South 200 East Vernal, Utah 84078
(435) 789-1017 * FAX (435) 789-1813

**ACCESS ROAD
MAP**

08 22 13
MONTH DAY YEAR

SCALE: 1:100,000 DRAWN BY: J.L.H. REV: 01-30-14 J.C.



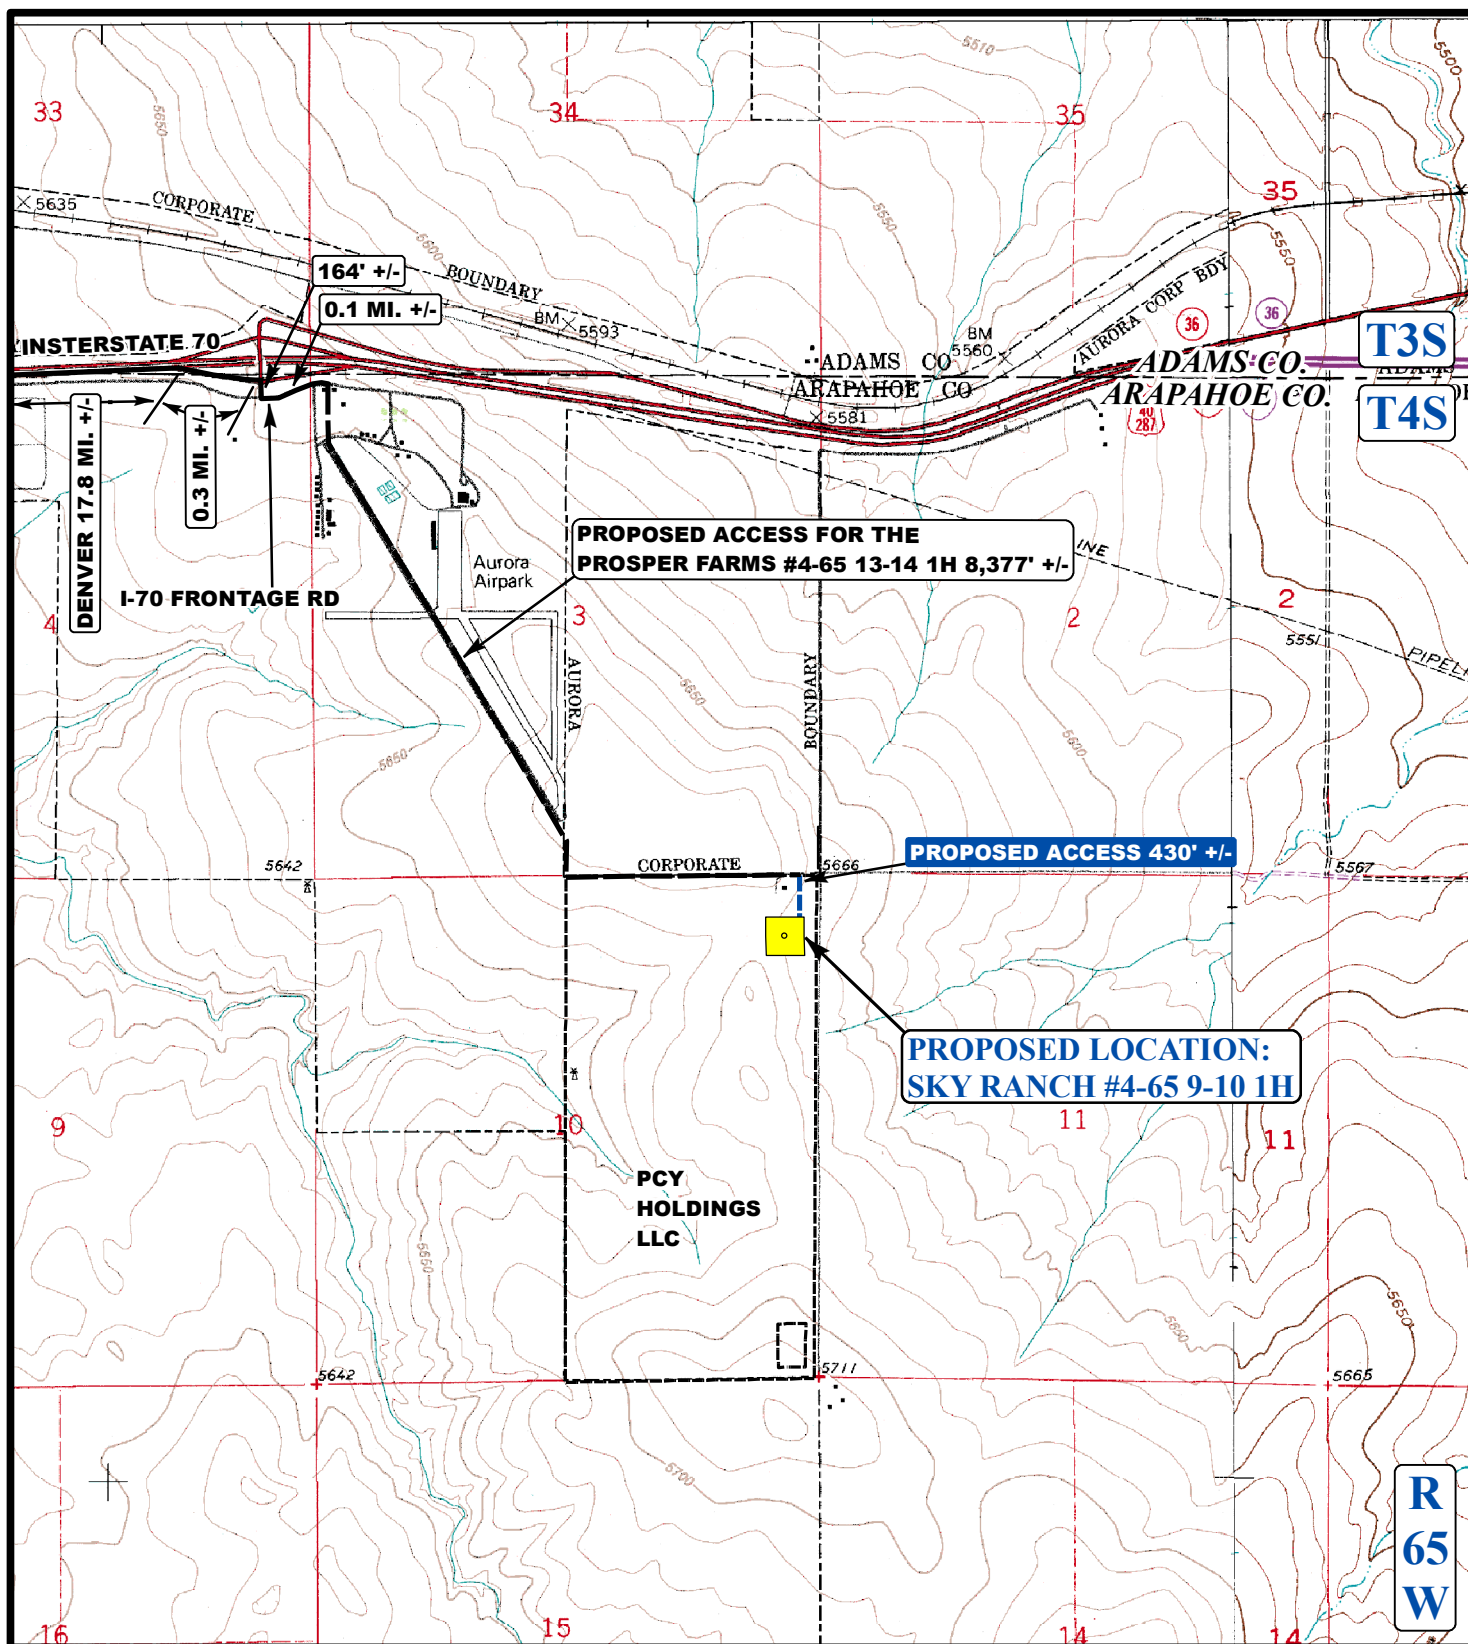

LEGEND:

EXISTING ROADS
 PROPOSED ACCESS ROAD



ConocoPhillips Company

SKY RANCH #4-65 9-10 1H
SECTION 10, T4S, R65W, 6th P.M.
660' FNL 350' FEL



Utah Engineering & Land Surveying
 85 South 200 East Vernal, Utah 84078
 (435) 789-1017 * FAX (435) 789-1813

ACCESS ROAD
MAP

08 **22** **13**
 MONTH DAY YEAR

SCALE: 1"=2000' DRAWN BY: J.L.H. REV: 01-30-14 J.C.

