


PLANT COMMUNITY:  
 EVERGREEN  
 ASPEN  
 SCRUB OAK  
 SAGEBRUSH

# CONSTRUCTION LAYOUT DRAWING

1 of 3

PAD= 280'X410'		ELEV= 8551.7	
DISTURBED AREA= 6.1± ACRES			
ESTIMATED DIRT QUANTITIES			
CUTx10%	FILL	TOPSOIL	EXCESS
35,120	31,520	3,100	500
NOTE: VOLUMES IN CUBIC YARDS. TOPSOIL INCLUDED IN VOLUMES AT A DEPTH OF 6".			

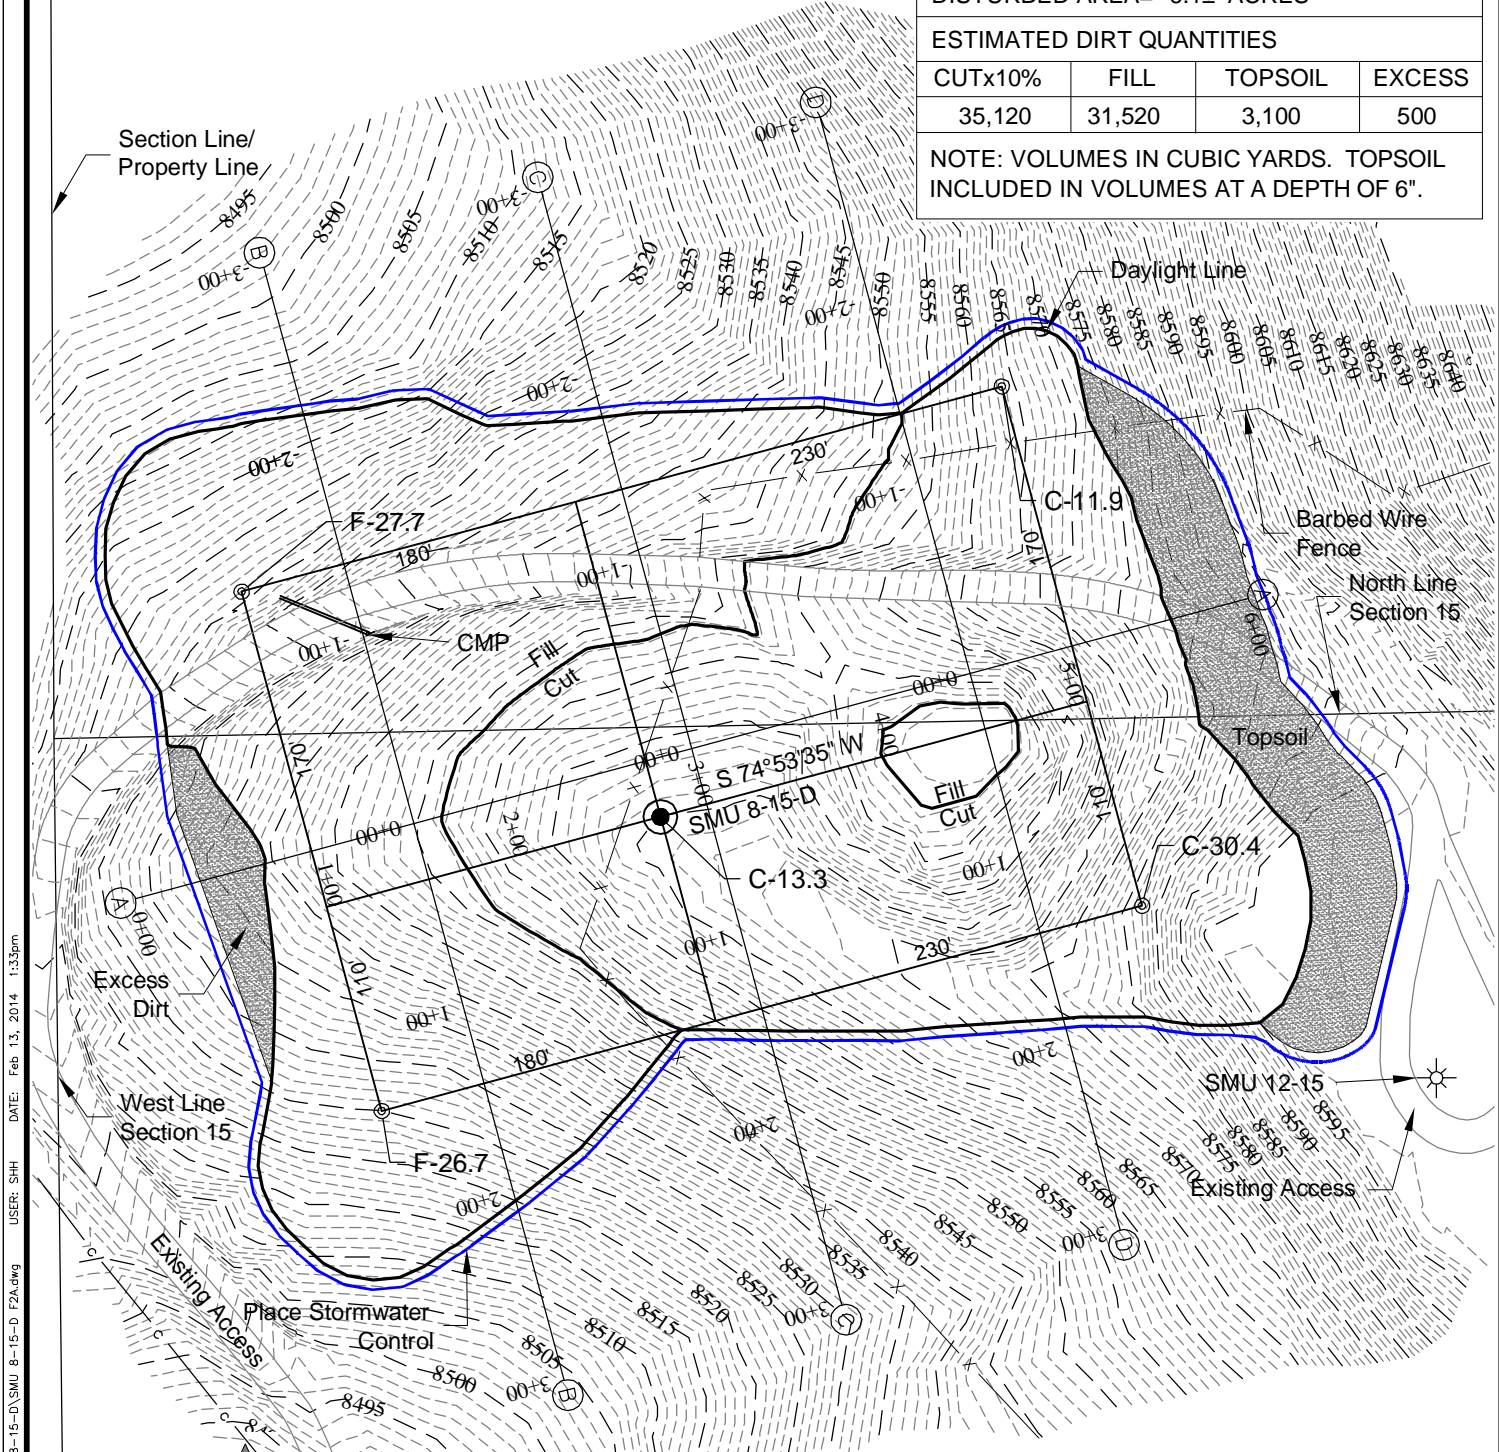

NOTE:  
 10% Allowance is made for soil expansion.

2/13/14




LAND SURVEYING AND MAPPING  
 LAFAYETTE - WINTER PARK  
 Ph 303 666 0379 Fx 303 665 6320

**OXY PERMIAN**  
**SMU 8-15-D PAD**

**NW1/4 NW1/4 SECTION 15 T27S R70W**  
**6th PM HUERFANO COUNTY COLORADO**

DWC: C:\GEO SURV\Oxy Huerfano County\Wellpath\8-15-D\SMU 8-15-D F2A.dwg USER: SHH DATE: Feb 13, 2014 1:35pm

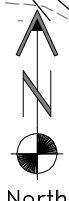

North

0 100 200

Graphic Scale in Feet  
 1" = 100'