

CONSTRUCTION LAYOUT DRAWING

1 of 2

PLANT COMMUNITY:
DISTURBED GRASSLAND

SURFACE USE:
CRP


PAD= 415'X442' ELEV= 4877.5'

DISTURBED AREA= 6.8± ACRES

ESTIMATED DIRT QUANTITIES


CUTx10%	FILL	TOPSOIL	EXCESS
11,940	7,860	3,950	130

NOTE: VOLUMES IN CUBIC YARDS. TOPSOIL INCLUDED IN VOLUMES AT A DEPTH OF 6".

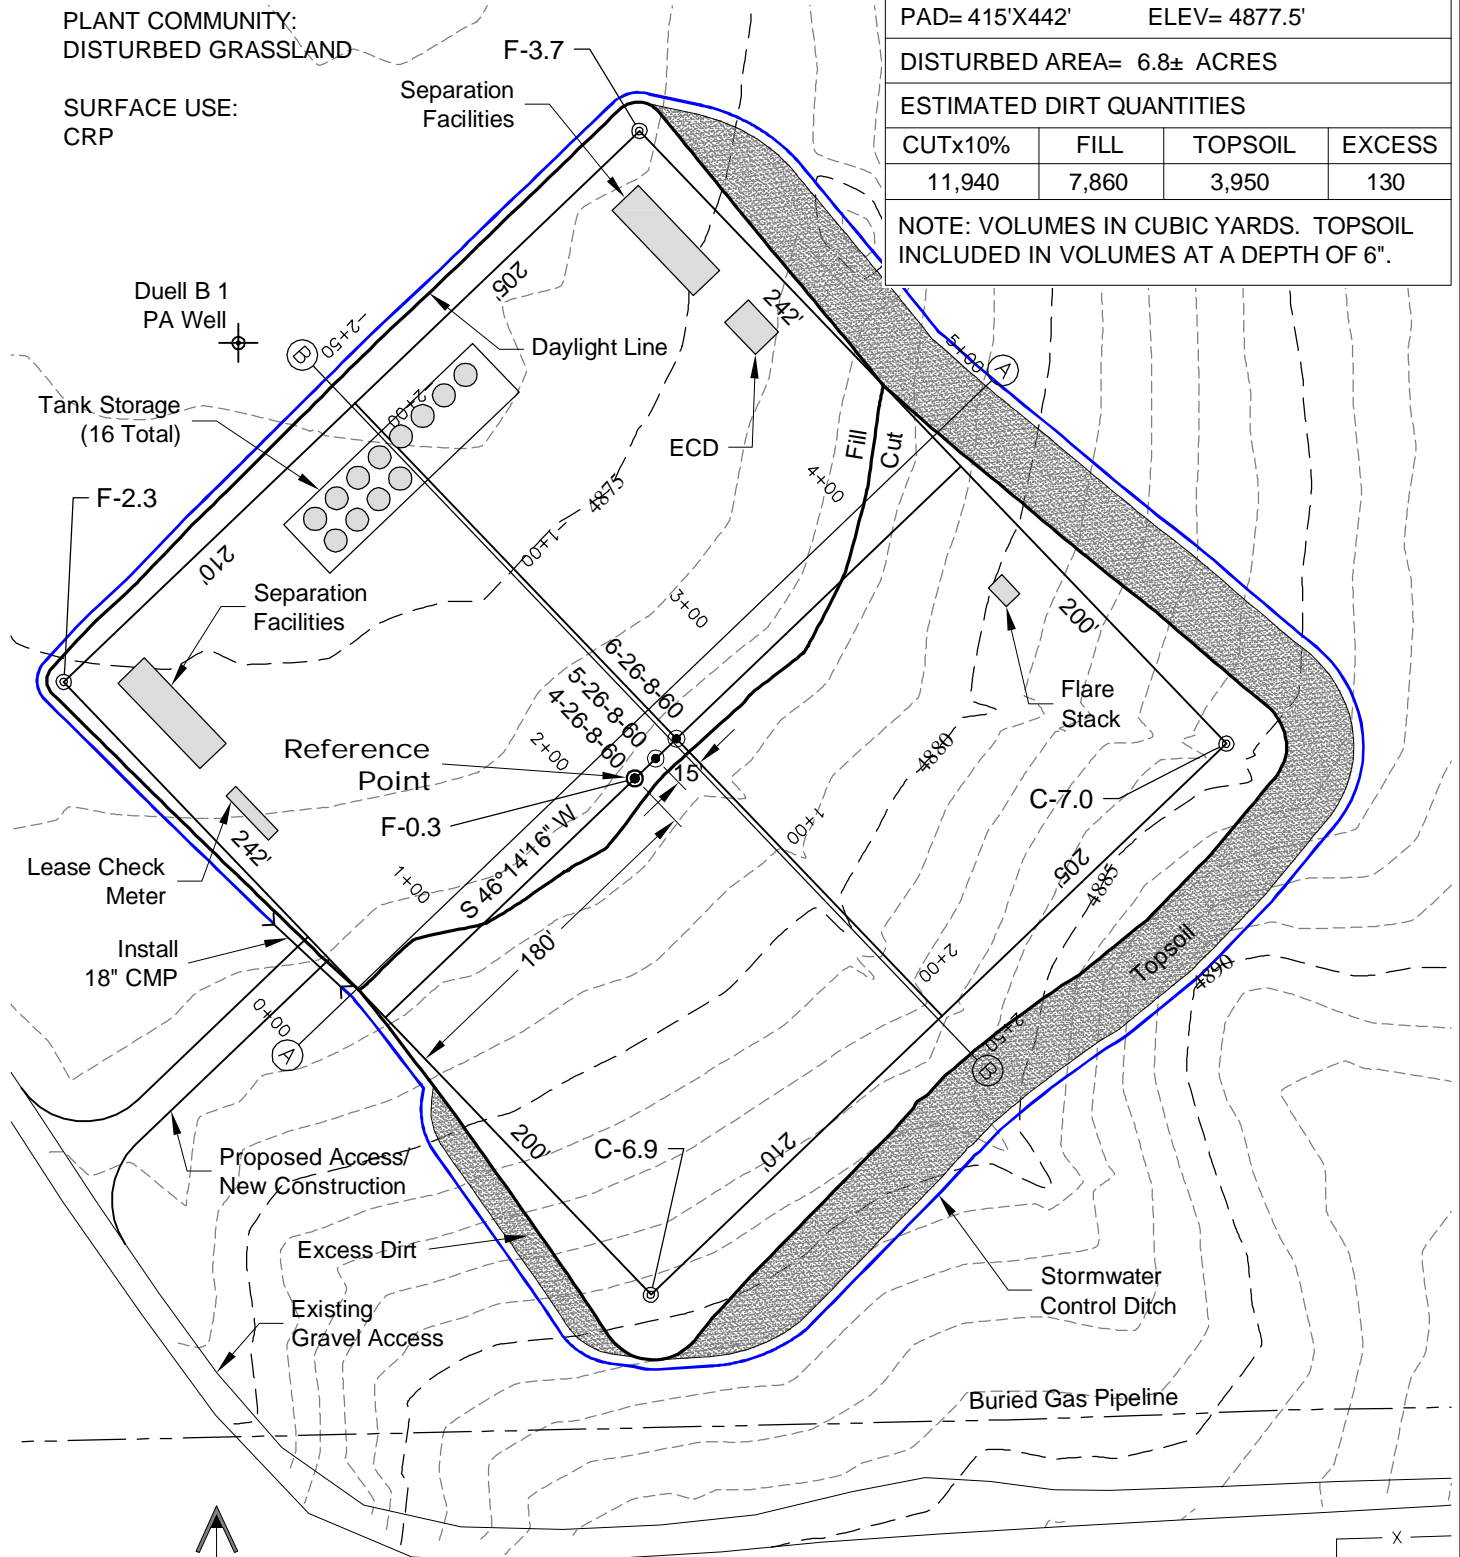

NOTE:
10% ALLOWANCE IS MADE FOR SOIL EXPANSION.

3/13/14

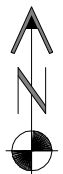

North

0 100 200

Graphic Scale in Feet
1" = 100'





LAND SURVEYING AND MAPPING
LAFAYETTE - WINTER PARK
Ph 303 666 0379 Fx 303 665 6320

CARRIZO NIOBRARA LLC
HEMBERGER 4-26-8-60 PAD

SE1/4 SE1/4 SECTION 26 T8N R60W
6th PM WELD COUNTY COLORADO

CONSTRUCTION LAYOUT DRAWING

2 of 2

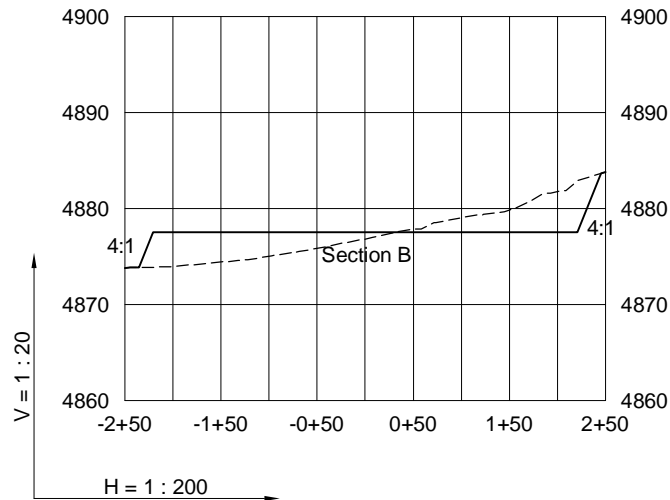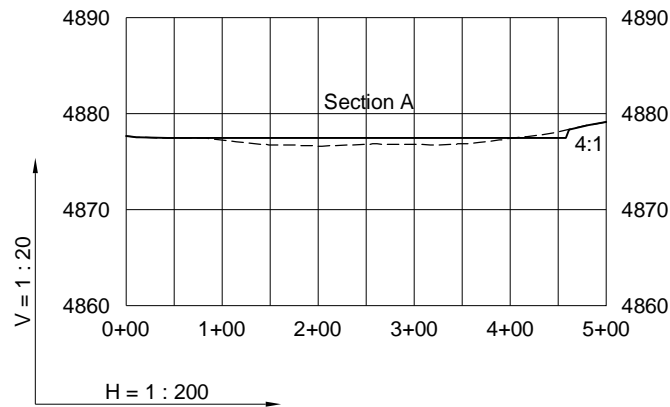

3/13/14

----- Existing Ground
 _____ Proposed Grade



CARRIZO NIOBRARA LLC
HEMBERGER 4-26-8-60 PAD

SE1/4 SE1/4 SECTION 26 T8N R60W
6th PM WELD COUNTY COLORADO