

LEGEND:

 PROPOSED LOCATION



Uintah Engineering & Land Surveying
 85 South 200 East Vernal, Utah 84078
 (435) 789-1017 * FAX (435) 789-1813



BILL BARRETT CORPORATION

FIDUCIAL 6-62-34_35 SWNW PAD
 #6-62-34-3225BH2, 1724BH2 & 1609BH2
 SECTION 34, T6N, R62W, 6th P.M.
 SW 1/4 NW 1/4

**ACCESS ROAD
MAP**

01 28 14
 MONTH DAY YEAR

SCALE: 1:100,000 DRAWN BY: T.W. REVISION: 00-00-00



**R
62
W**

**PROPOSED LOCATION:
FIDUCIAL 6-62-34_35 SWNW PAD
#6-62-34-3225BH2, 1724BH2 & 1609BH2**

**PROPOSED ACCESS
(B) 151' +/-**

SEE DETAIL "A"

**PROPOSED ACCESS
(A) 274' +/-**

FIDUCIAL LLC

DUTCH LAKE 22-34H

T6N

EXISTING FENCE

T5N

**PROPOSED FIDUCIAL
6-62-34 ROAD
8,044' +/-**

200' +/-

BRIGGS DALE 29.8 MI. +/-

LEGEND:

- 1** INSTALL CATTLE GUARD
- 2** INSTALL 18' CMP

LEGEND:

- EXISTING ROADS
- PROPOSED ACCESS ROAD
- × × × × × EXISTING FENCE
- PROPOSED ACCESS ROAD
- SERVING OTHER WELLS



Utah Engineering & Land Surveying
85 South 200 East Vernal, Utah 84078
(435) 789-1017 * FAX (435) 789-1813




BILL BARRETT CORPORATION

**FIDUCIAL 6-62-34_35 SWNW PAD
#6-62-34-3225BH2, 1724BH2 & 1609BH2
SECTION 34, T6N, R62W, 6th P.M.
SW 1/4 NW 1/4**

**ACCESS ROAD
MAP**

01 28 14
MONTH DAY YEAR

SCALE: 1"=2000' DRAWN BY: T.W. REVISION: 00-00-00

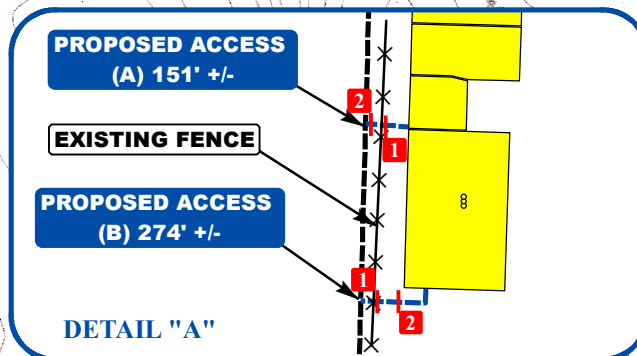

BILL BARRETT CORPORATION
FIDUCIAL 6-62-34_35 SWNW PAD
#6-62-34-3225BH2, 1724BH2 & 1609BH2
SECTION 34, T6N, R62W, 6th P.M.

PROCEED IN A SOUTHERLY, THEN SOUTHWESTERLY DIRECTION FROM BRIGGS DALE, COLORADO ALONG HIGHWAY 392 APPROXIMATELY 9.7 MILES TO THE JUNCTION OF THIS ROAD AND COUNTY ROAD 74 TO THE EAST; TURN LEFT AND PROCEED IN AN EASTERLY DIRECTION APPROXIMATELY 8.1 MILES TO THE JUNCTION OF THIS ROAD AND COUNTY ROAD 85 TO THE SOUTH; TURN RIGHT AND PROCEED IN A SOUTHERLY DIRECTION APPROXIMATELY 3.0 MILES TO THE JUNCTION OF THIS ROAD AND COUNTY ROAD 68 TO THE EAST; TURN LEFT AND PROCEED IN AN EASTERLY DIRECTION APPROXIMATELY 2.0 MILES TO THE JUNCTION OF THIS ROAD AND COUNTY ROAD 89 TO THE SOUTH; TURN RIGHT AND PROCEED IN A SOUTHERLY DIRECTION APPROXIMATELY 3.0 MILES TO THE JUNCTION OF THIS ROAD AND AN EXISTING ROAD TO THE WEST; TURN RIGHT AND PROCEED IN A WESTERLY DIRECTION APPROXIMATELY 4.0 MILES TO THE JUNCTION OF THIS ROAD AND AN EXISTING ROAD TO THE NORTH; TURN RIGHT AND PROCEED IN A NORTHERLY DIRECTION APPROXIMATELY 200' TO THE BEGINNING OF THE PROPOSED FIDUCIAL 6-62-34 ROAD TO THE WEST; FOLLOW ROAD FLAGS IN A WESTERLY DIRECTION APPROXIMATELY 8,044' TO THE BEGINNING OF THE PROPOSED ACCESS ROAD TO THE EAST; FOLLOW ROAD FLAGS IN A EASTERLY DIRECTION APPROXIMATELY 274' TO THE PROPOSED LOCATION.

TOTAL DISTANCE FROM BRIGGS DALE, COLORADO TO THE PROPOSED WELL LOCATION IS APPROXIMATELY 31.4 MILES.