

CONSTRUCTION LAYOUT DRAWING

1 of 2

PLANT COMMUNITY:
DISTURBED GRASSLAND

SURFACE USE:
CRP


PAD= 415'X442' ELEV= 4870.7'

DISTURBED AREA= 6.2± ACRES

ESTIMATED DIRT QUANTITIES

CUTx10%	FILL	TOPSOIL	EXCESS
3,620	60	3,500	60

NOTE: VOLUMES IN CUBIC YARDS. TOPSOIL INCLUDED IN VOLUMES AT A DEPTH OF 6".

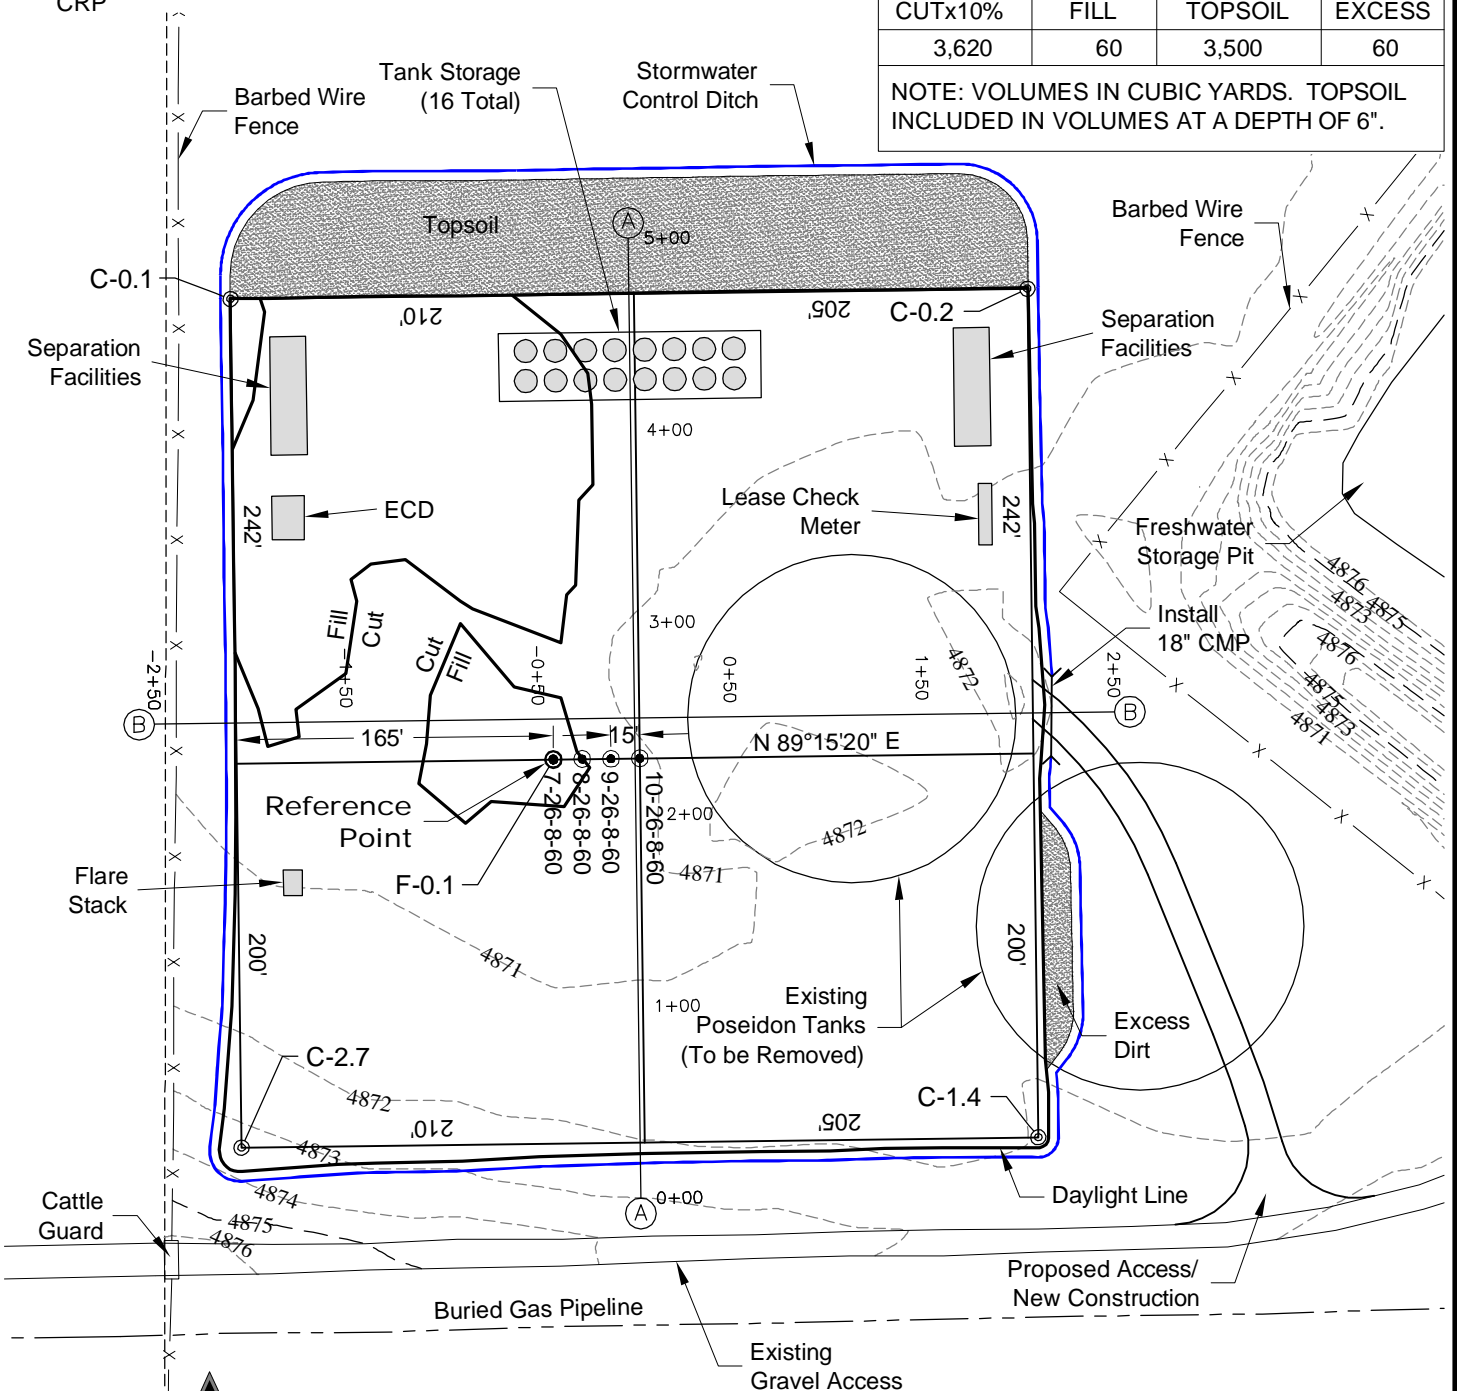

NOTE:
10% ALLOWANCE IS MADE FOR SOIL EXPANSION.


4/3/14



LAND SURVEYING AND MAPPING
LAFAYETTE - WINTER PARK
Ph 303 666 0379 Fx 303 665 6320



CARRIZO NIOBRARA LLC
HEMBERGER 7-26-8-60 PAD

SW1/4 SE1/4 SECTION 26 T8N R60W
6th PM WELD COUNTY COLORADO

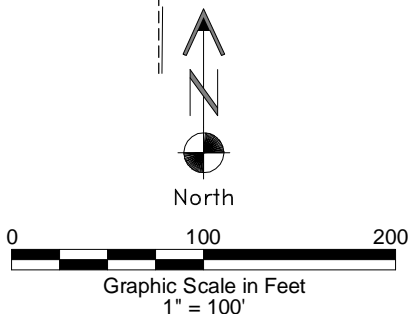

CONSTRUCTION LAYOUT DRAWING

2 of 2

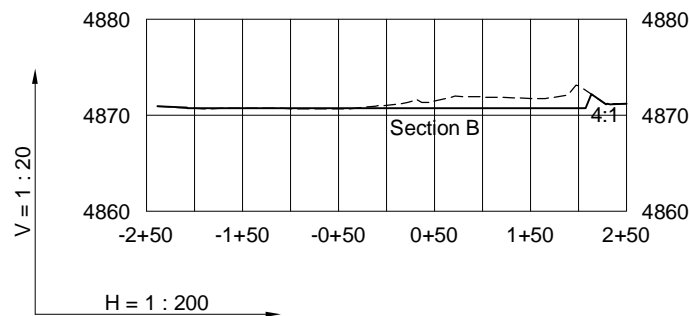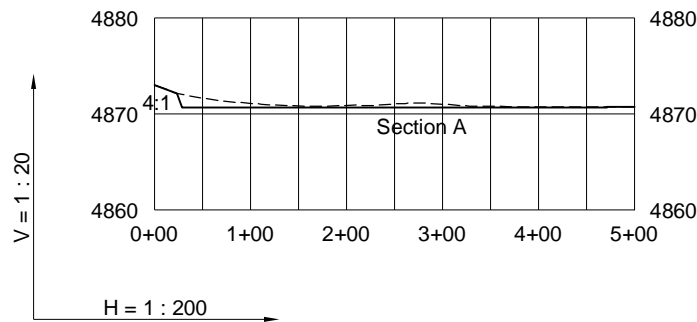

4/3/14

----- Existing Ground
 _____ Proposed Grade



CARRIZO NIOBRARA LLC
HEMBERGER 7-26-8-60 PAD

SW1/4 SE1/4 SECTION 26 T8N R60W
6th PM WELD COUNTY COLORADO