


Section 1
T. 7 S., R. 96 W.

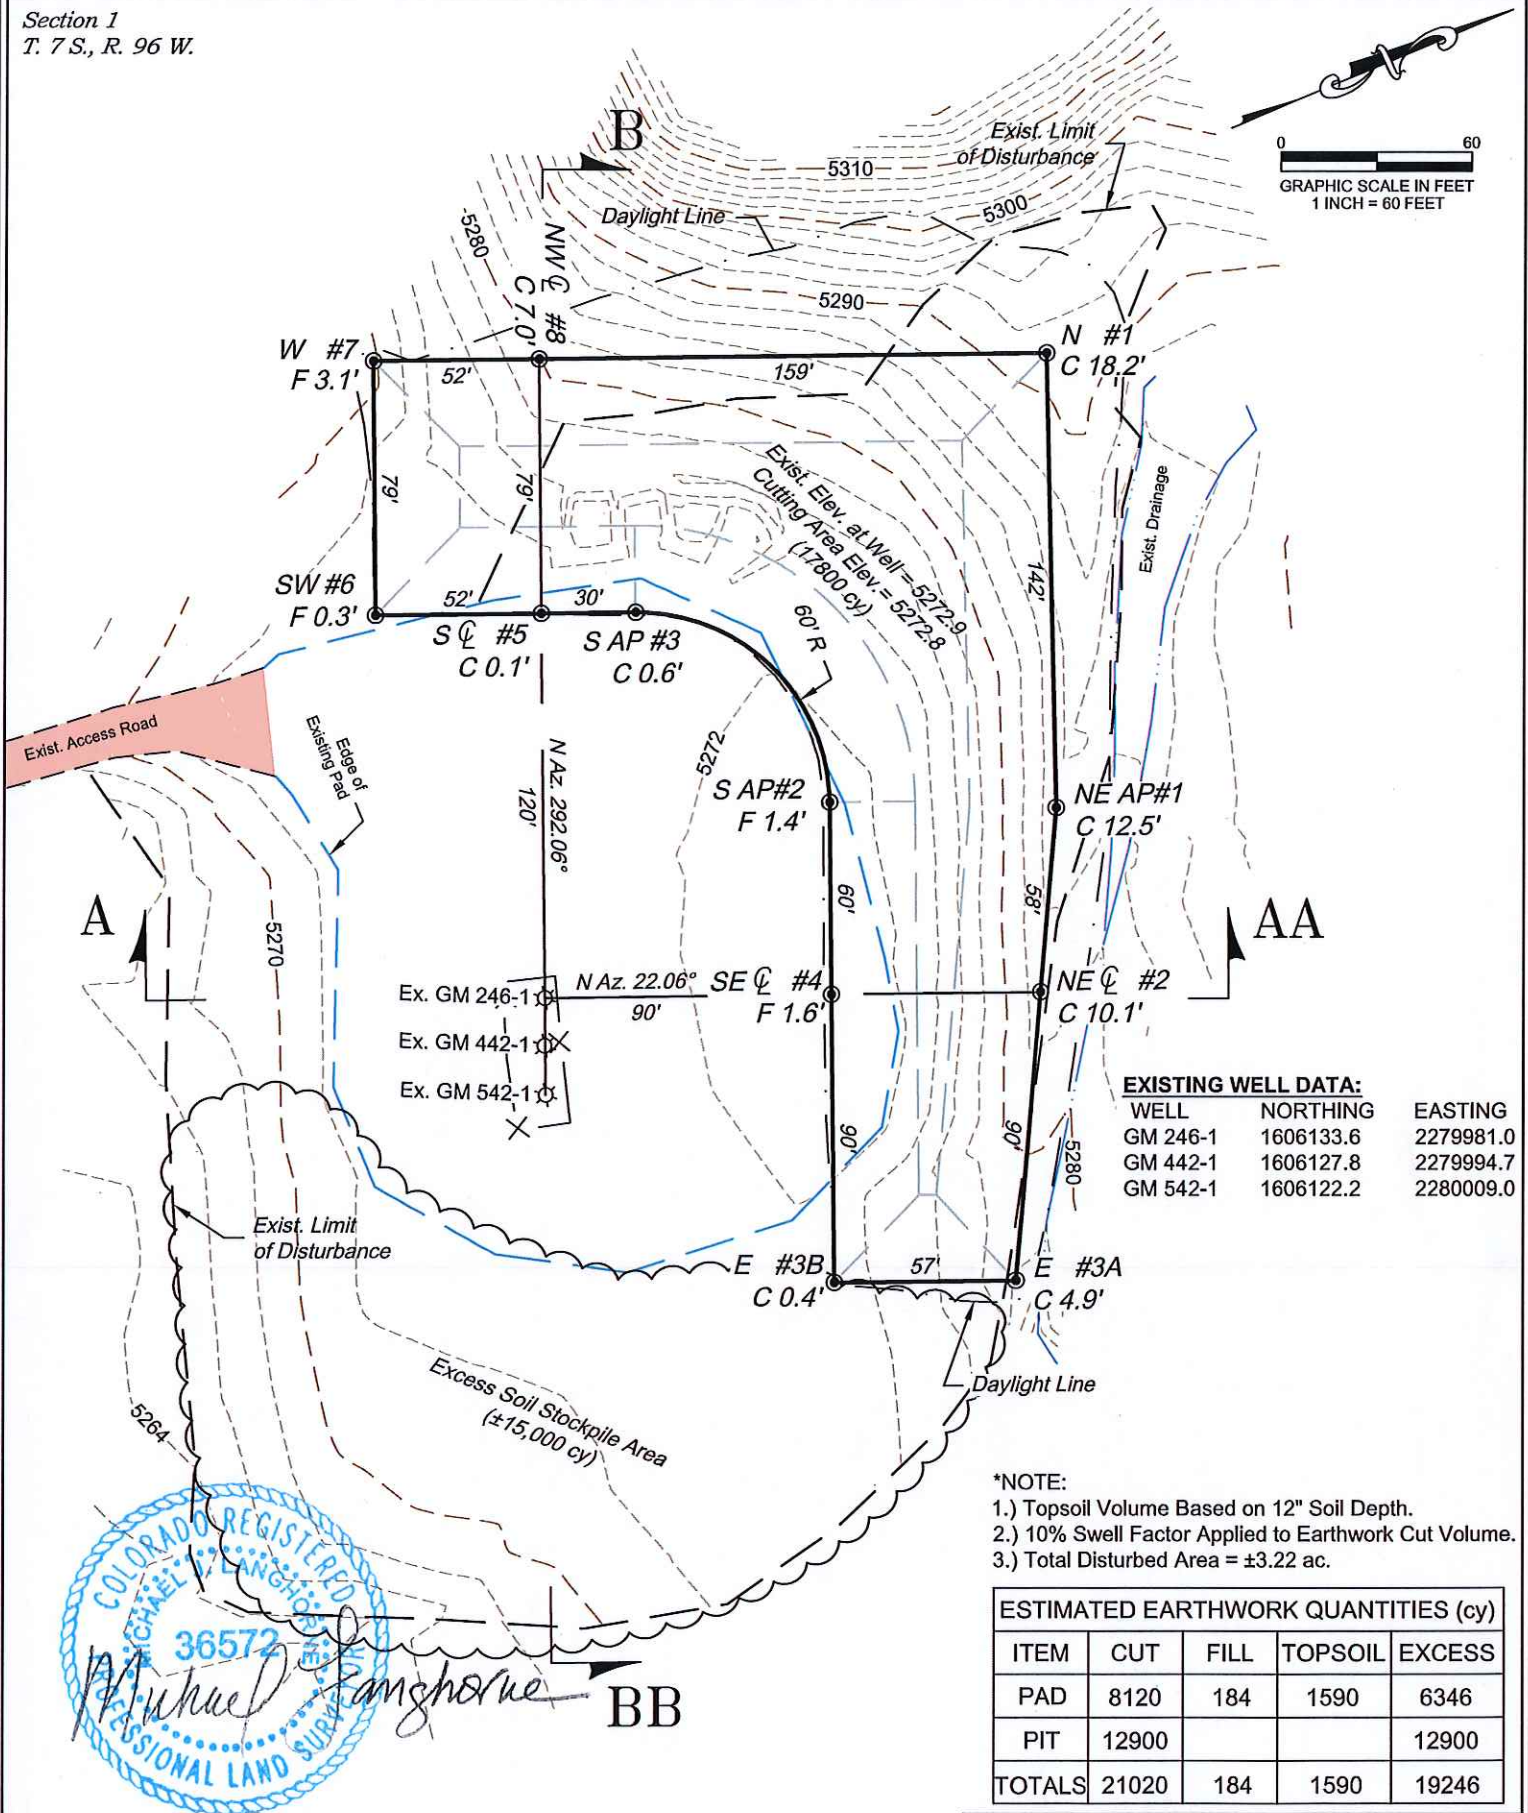

136 East Third Street
Rifle, Colorado 81650
Ph. (970) 625-2720
Fax (970) 625-2773



BOOKCLIFF
Survey Services, Inc.

SCALE: 1" = 80'
DATE: 4/1/14
PLAT: 1 of 4
PROJECT: Valley
DFT: cs


Construction Plan Prepared for:

WPXENERGY

WPX Energy Rocky Mountain, LLC

GM 246-1 Cuttings Trench - Plat 1
CONSTRUCTION LAYOUT

Section 1
T. 7 S., R. 96 W.

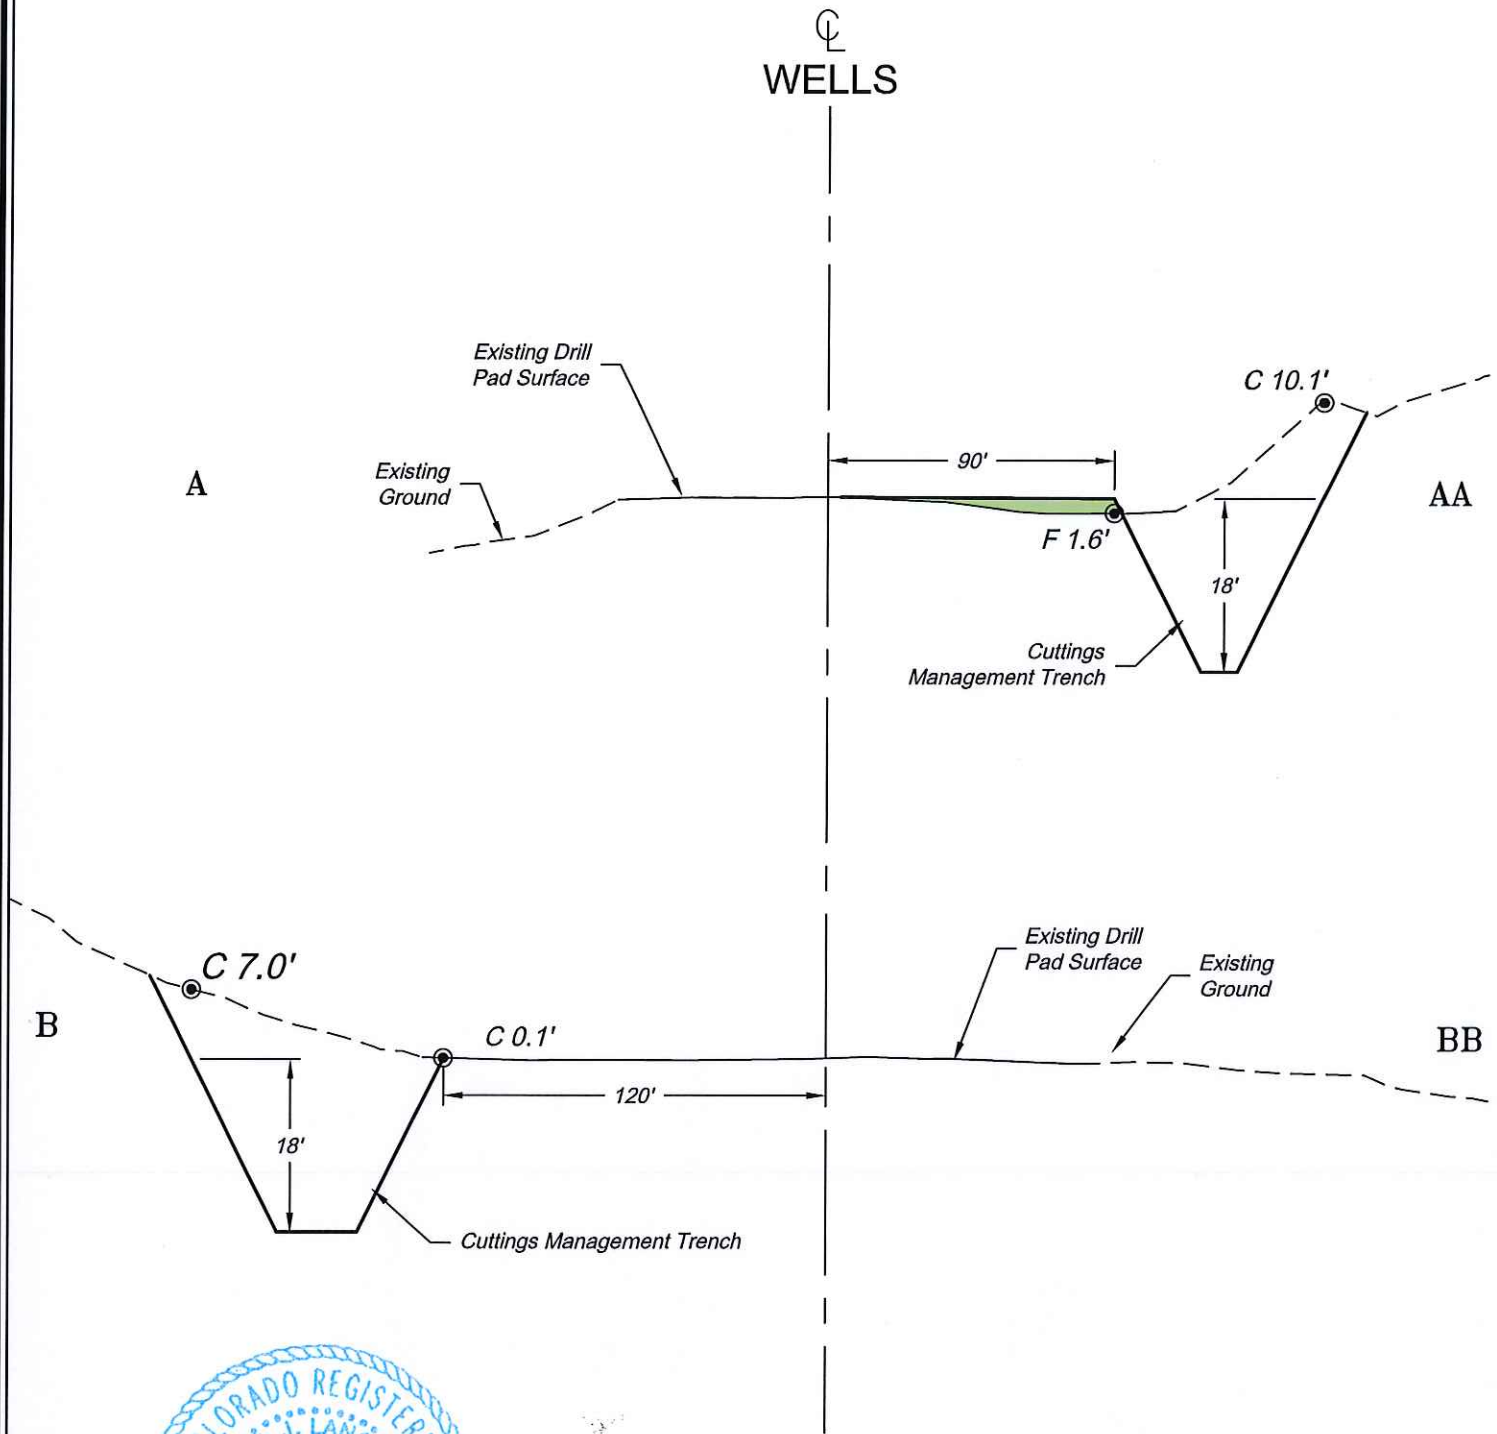

SCALE: Horiz.: 1" = 60'
Vert.: 1" = 20'

*NOTE:
CUT SLOPES: 1.5:1
FILL SLOPES: 1.5:1,
UNLESS OTHERWISE NOTED.



136 East Third Street
Rifle, Colorado 81650
Ph. (970) 625-2720
Fax (970) 625-2773



BOOKCLIFF
Survey Services, Inc.

SCALE: As Noted
DATE: 4/1/14
PLAT: 2 of 4
PROJECT: Valley
DFT: cs

Construction Plan Prepared for:
WPXENERGY WPX Energy Rocky Mountain, LLC
GM 246-1 Cuttings Trench - Plat 2
CONSTRUCTION LAYOUT
CROSS SECTIONS