



# BILL BARRETT CORPORATION

## CONSTRUCTION LAYOUT FOR

ANSCHUTZ STATE #4-62-2-3228CH2, 3228BH2, 1721CH2, 1721BH2,  
1612CH2, 1612BH2, 0105CH2 & 0105BH2  
SECTION 2, T4N, R62W, 6th P.M.  
SW 1/4 NW 1/4

FIGURE #1

SCALE: 1" = 100'  
DATE: 12-20-13  
DRAWN BY: J.W.  
REVISED: 01-06-14  
REVISED: 02-01-14  
REVISED: 04-03-14 J.S.

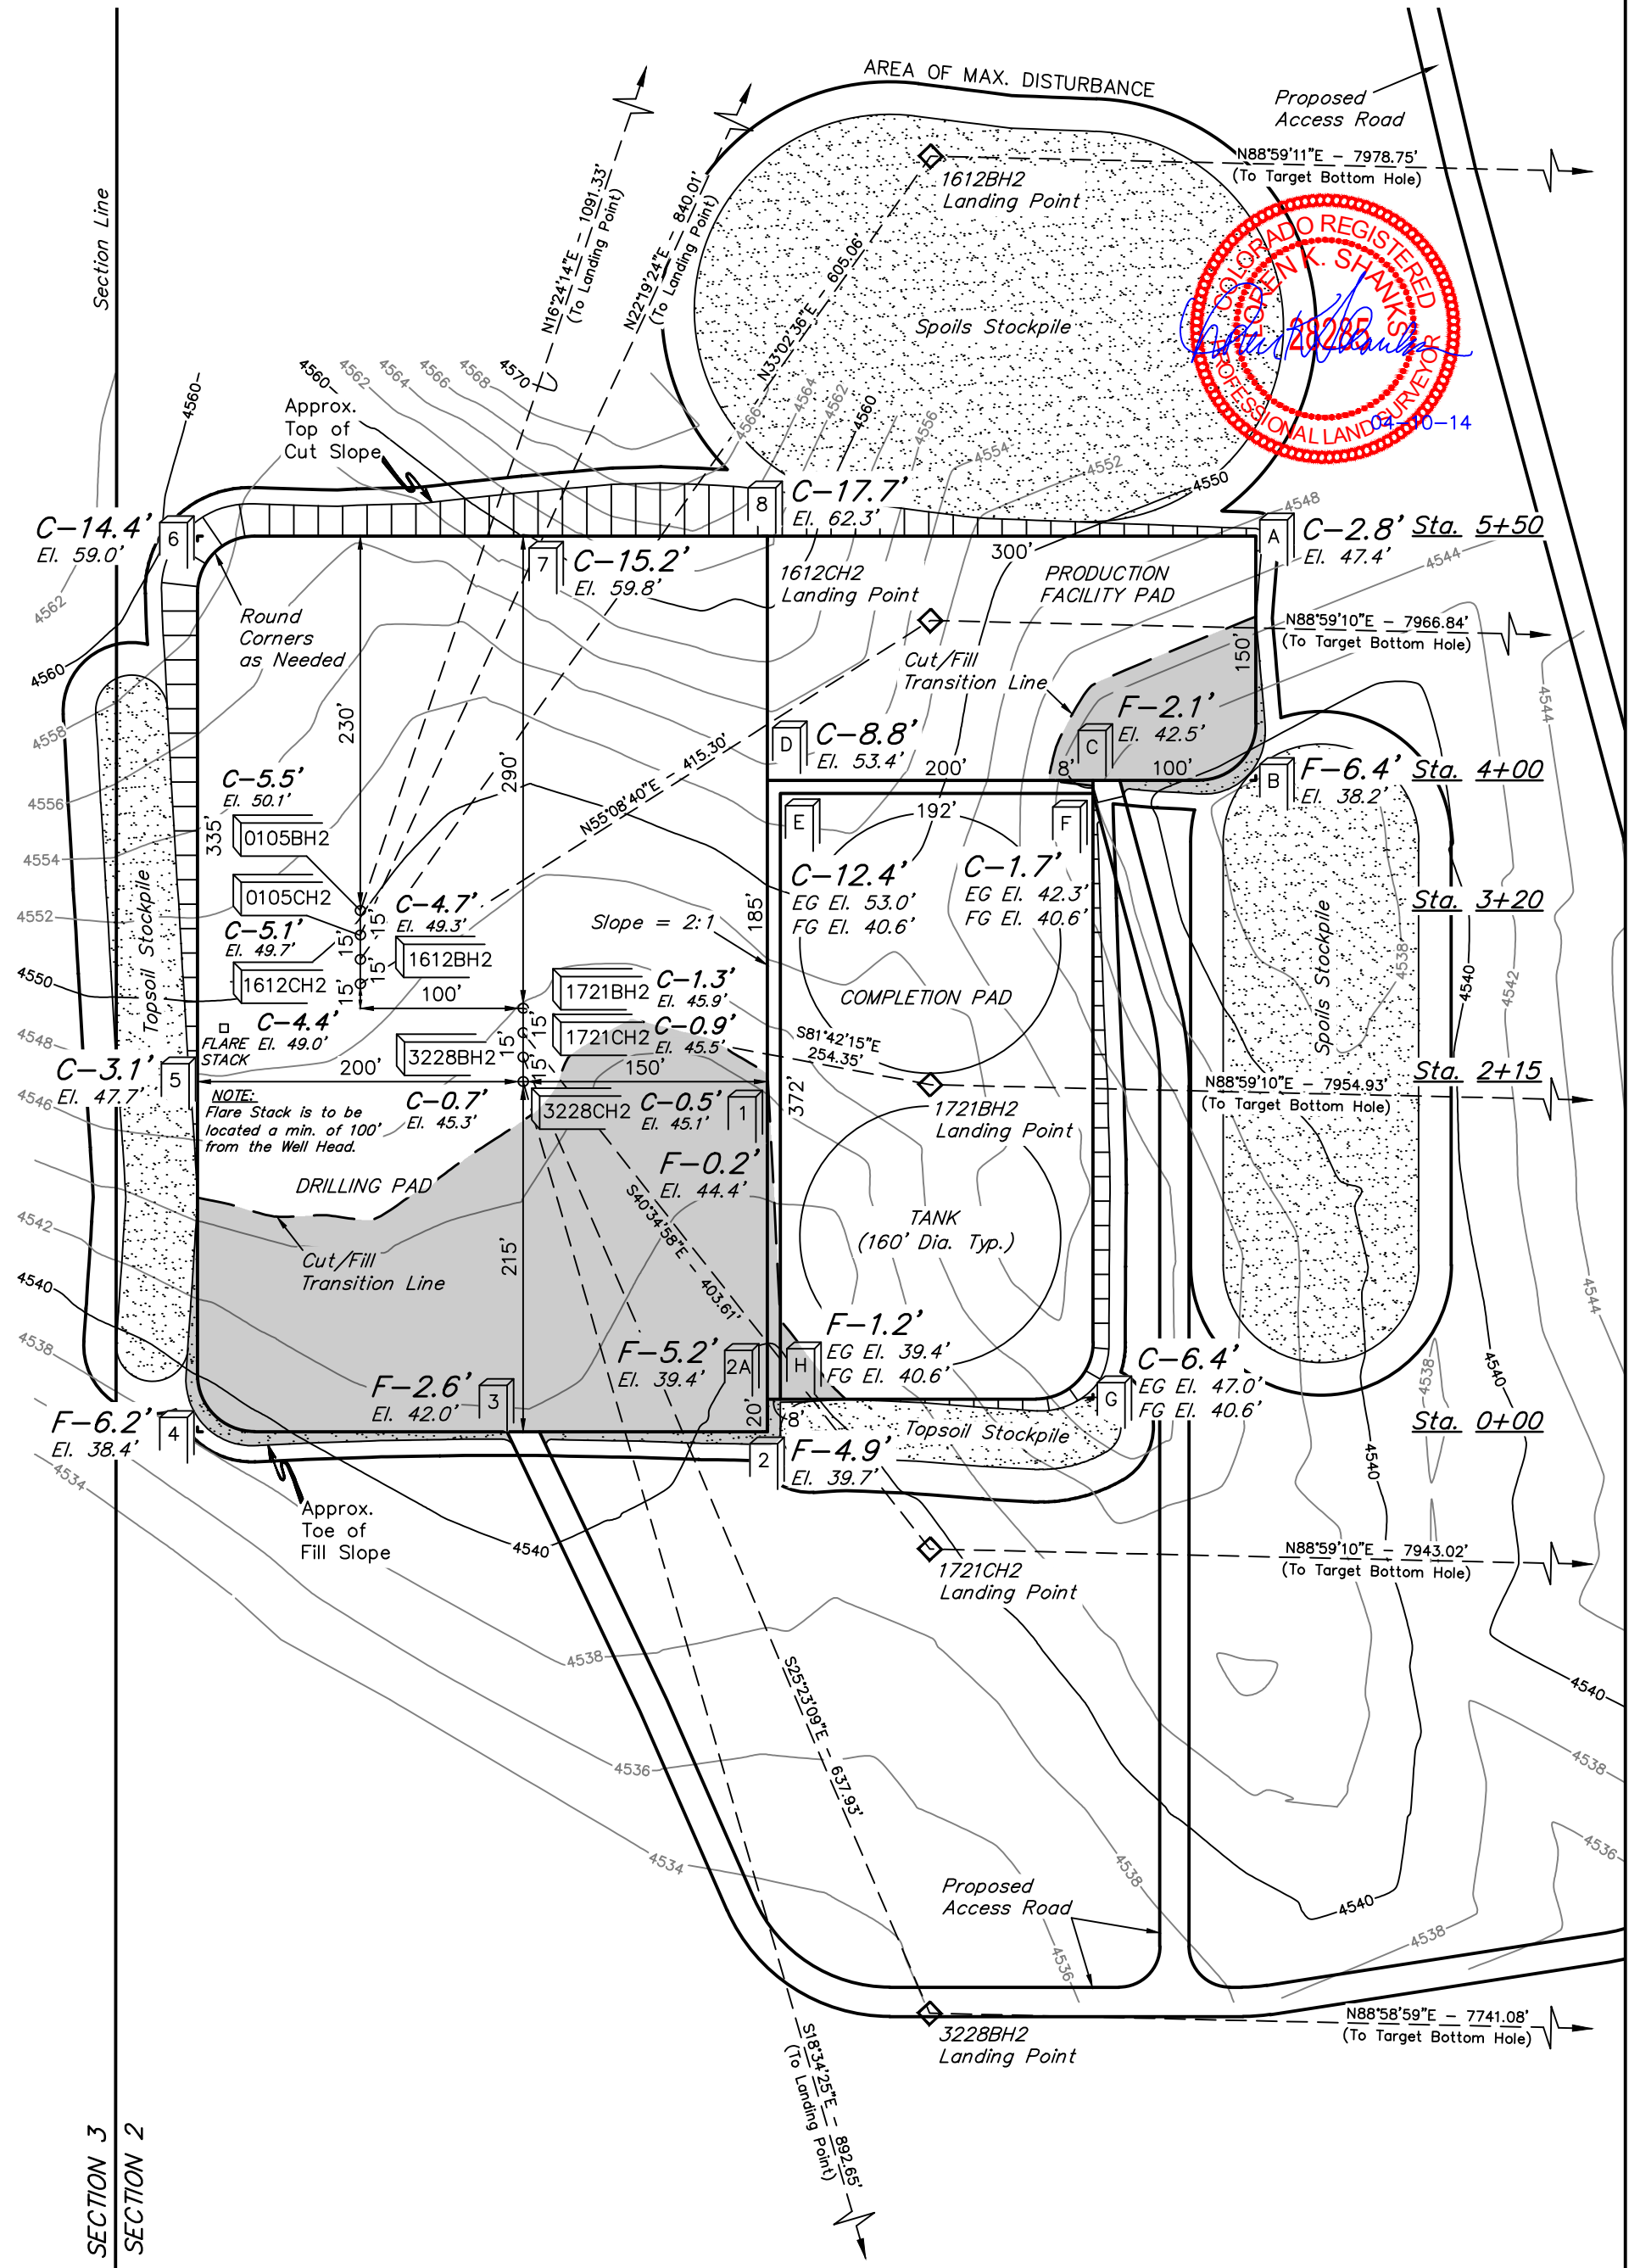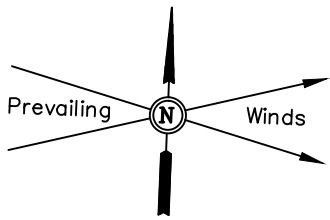

Elev. Ungraded Ground At #4-62-2-3228CH2 Loc. Stake = 4545.1'  
FINISHED GRADE ELEV. AT #4-62-2-3228CH2 LOC. STAKE = 4544.6'

UINTAH ENGINEERING & LAND SURVEYING  
85 So. 200 East \* Vernal, Utah 84078 \* (435) 789-1017