

1 of 2


SURFACE USE:
CRP

DISTURBED AREA= 5.9± ACRES


ESTIMATED DIRT QUANTITIES

CUTx10%	FILL	TOPSOIL	EXCESS
4,380	640	3,370	370

NOTE: VOLUMES IN CUBIC YARDS. TOPSOIL INCLUDED IN VOLUMES AT A DEPTH OF 6".

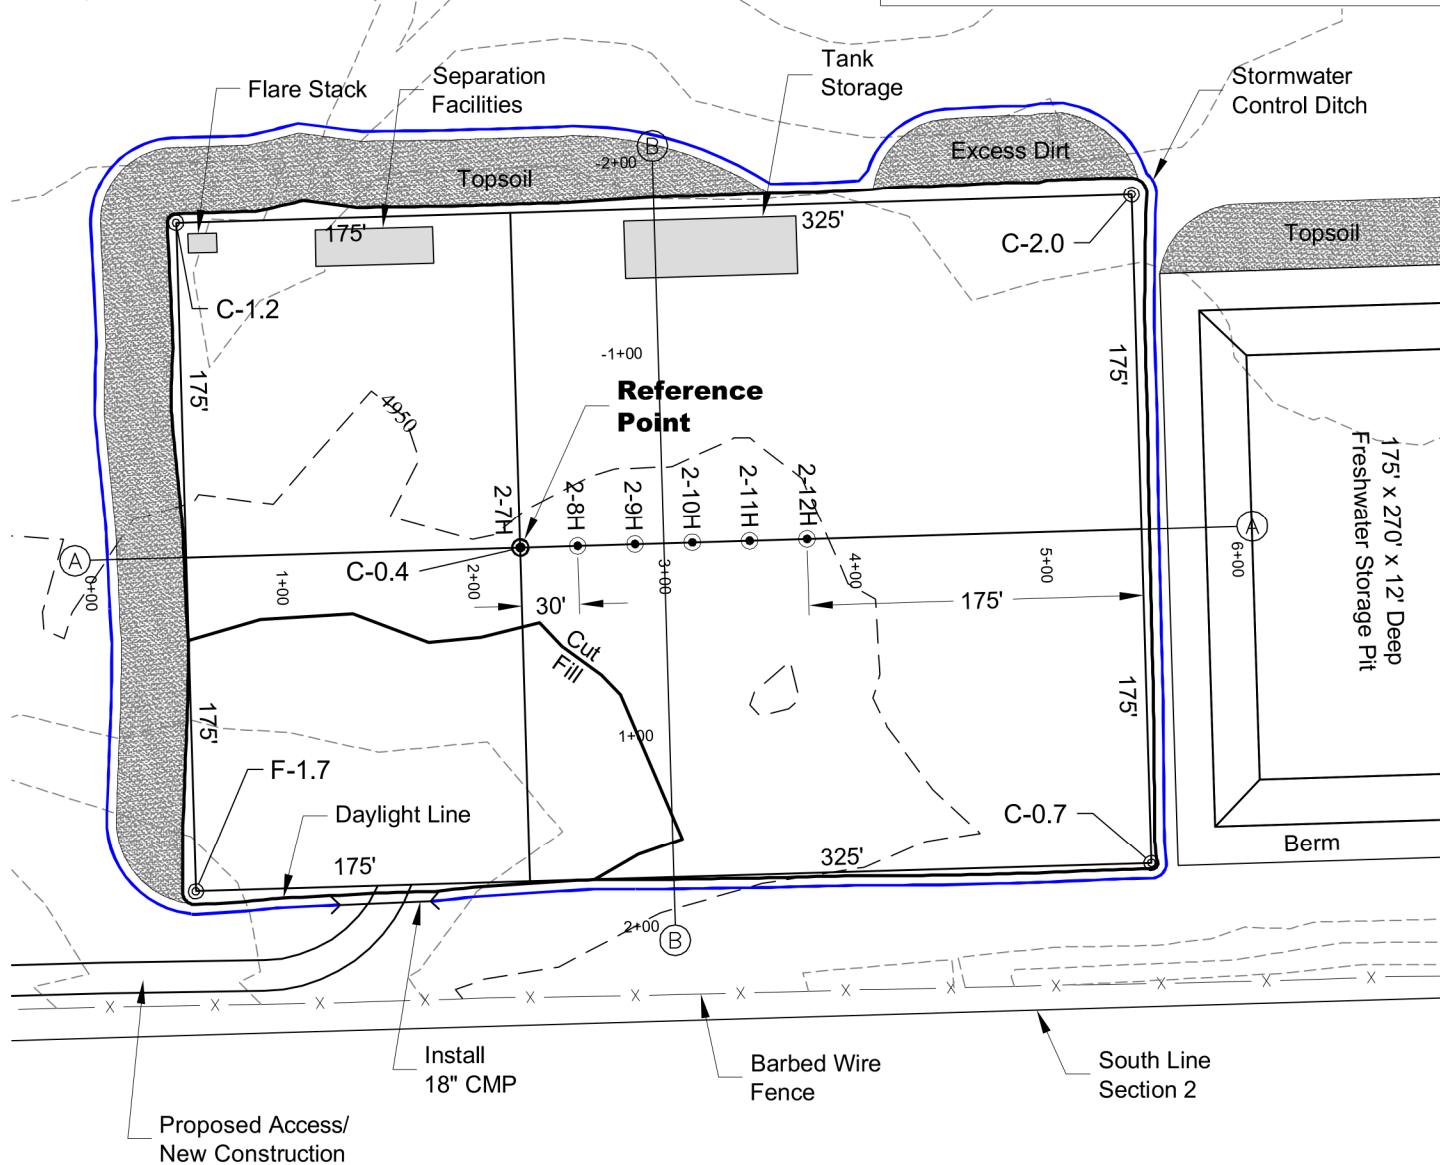

NOTE:
10% ALLOWANCE IS MADE FOR SOIL EXPANSION.

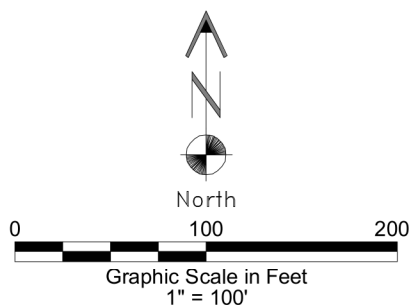

4/23/14





LAND SURVEYING AND MAPPING
LAFAYETTE - WINTER PARK
Ph 303 666 0379 Fx 303 665 6320

RED HAWK PETROLEUM LLC
LOOMIS 2-7H PAD

SW1/4 SE1/4 SECTION 2 T7N R60W
6th PM WELD COUNTY COLORADO

CONSTRUCTION LAYOUT DRAWING

2 of 2

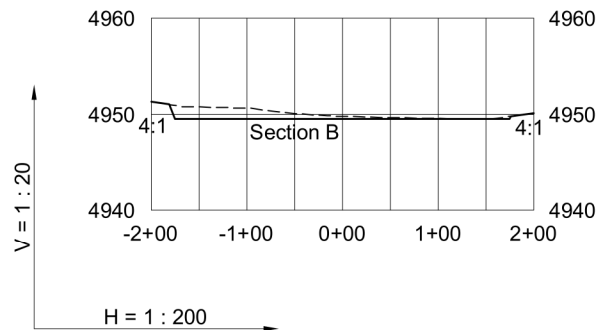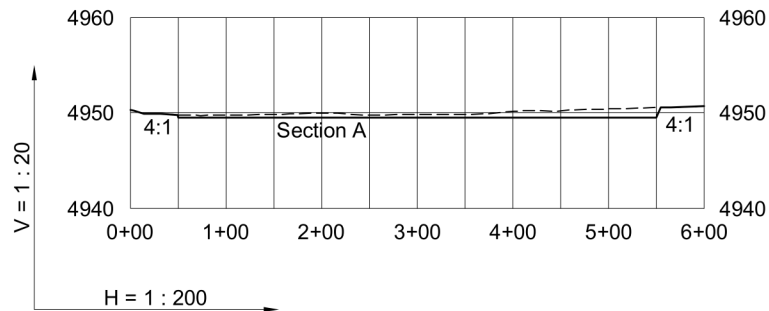

4/23/14

----- Existing Ground
 _____ Proposed Grade



RED HAWK PETROLEUM LLC
LOOMIS 2-7H PAD

SW1/4 SE1/4 SECTION 2 T7N R60W
6th PM WELD COUNTY COLORADO