


10'x6' GLYCOL INJECTION SKID SEE DWG. TYP092013D-ME-800

PLOT PLAN
SCALE: 1/2"=1'-0"

NOTE:
SKID PLACEMENT RELATIVE TO WELLHEAD WILL VARY DEPENDING ON WELLSITE ORIENTATION AND SPACE.

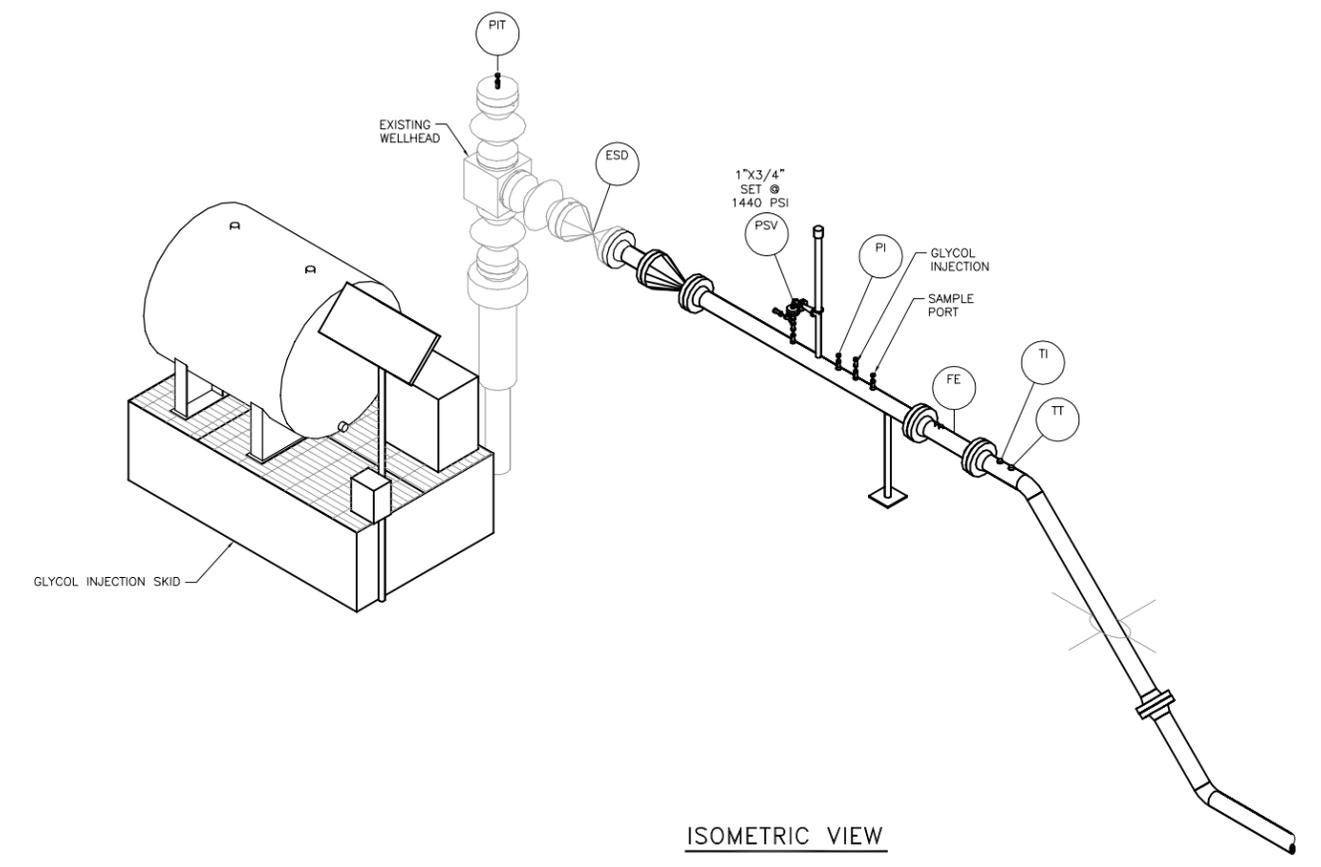

ISOMETRIC VIEW



SCALE: 1/2"=1'-0"
SCALE PERTAINS TO DRAWING PLOTTED AT 24X36

NOTES:

REVISIONS			
△			
△			
△			
△			
△			
△	ISSUED FOR REVIEW	9/11/13	GEG

KINDER MORGAN
CO₂ COMPANY, L.P.

185 Suttle St. Suite 101
Durango, CO 81303

REFERENCE TITLE SHEET DRAWING:

PLOT PLAN
TYPICAL WELL SITE
EQUIPMENT LAYOUT

CO₂ WELL SITE MONTEZUMA COUNTY, COLORADO

DRAWN BY: GEG	9/11/13	REVIEWED BY:	SCALE: AS NOTED
CHECKED BY:		APPROVED BY:	DRAWING NUMBER TYP092013D-MP-800