


C:\FES PROJECTS\1319-01_BONANZA\5N-61W.dwg 100K-5-61.dwg SAVED DATE 2014-03-21 13:28

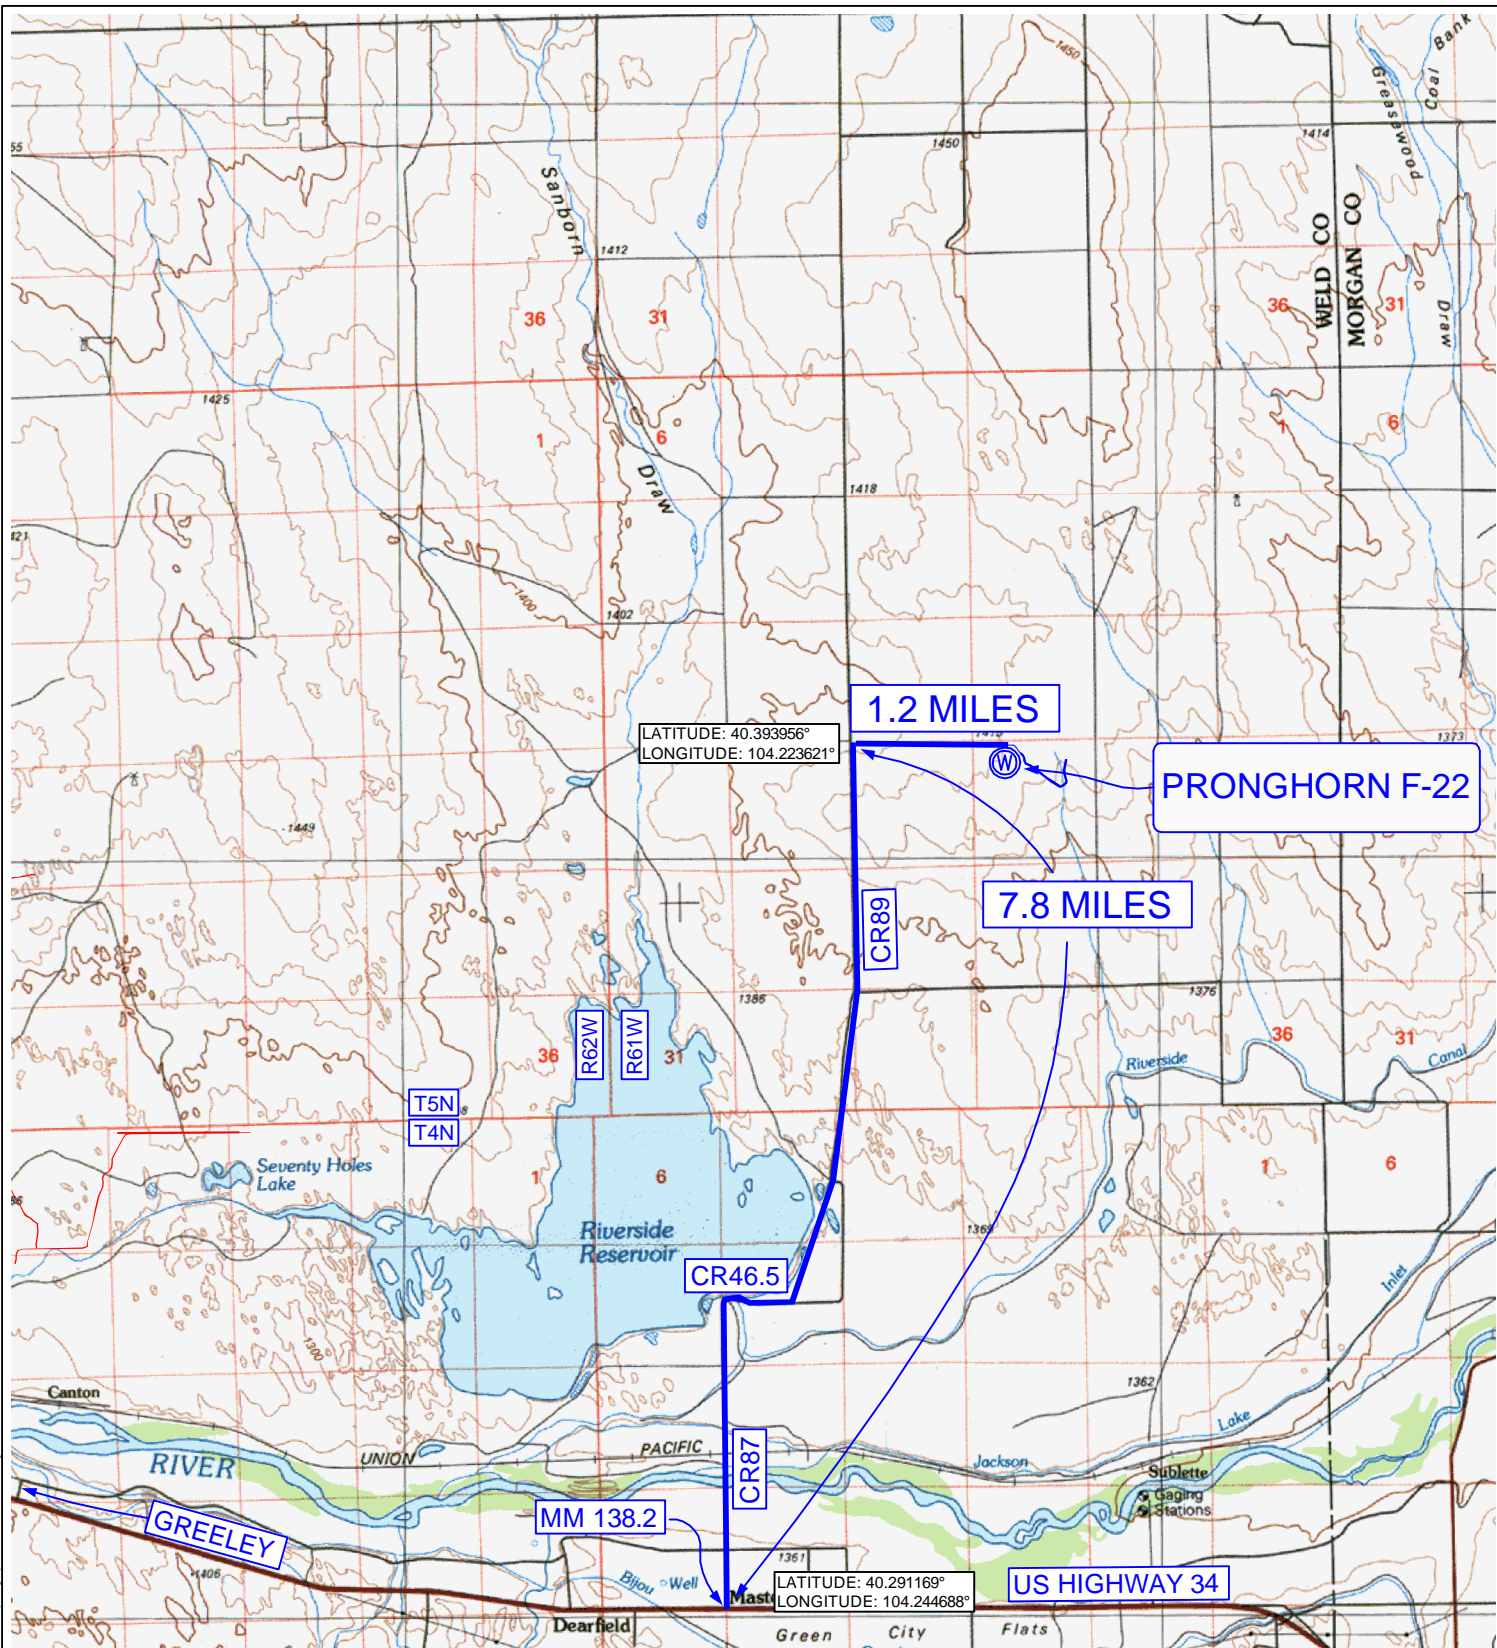


SHEET NO:

6 of 6

Fremont
ENGINEERING & SURVEYING
64 COAL MINE RD.
LANDER, WY 82520
307-349-0840
fes@wyoming.com

Drawn By: DAF
Checked By: JS
Date: 3/19/14
Revision:
Date:
Explanation:

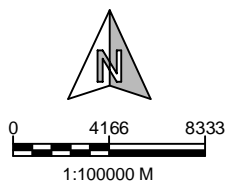

PROPOSED ACCESS

PRONGHORN F-22 PAD
NW¼, SECTION 22,
T.5N., R.61W., 6th PM
WELD COUNTY, COLORADO



410 17th Street
Denver, CO 80202
(720) 440-6100