



Plan of Development

Access: Will use existing access.
 Drilling: Efficiency Rig
 Cuttings: Cuttings will be managed on surface.
 SIMOPS: Yes
 Completions: An adjacent 150'x150' frac pad will be built. Frac water will be supply to location through a proposed 10" poly line to be buried with the proposed gas line from GV Mesa southwest past the GM 21-12 pad.
 Flowback: From adjacent frac pad
 Production: Production equipment to be placed on south and south east edge of pad. Water and oil to be stored in tanks on location.
 Pipeline: Will install an 8" gas line from the units to the proposed 16" gas line running by the GM 21-12 pad.

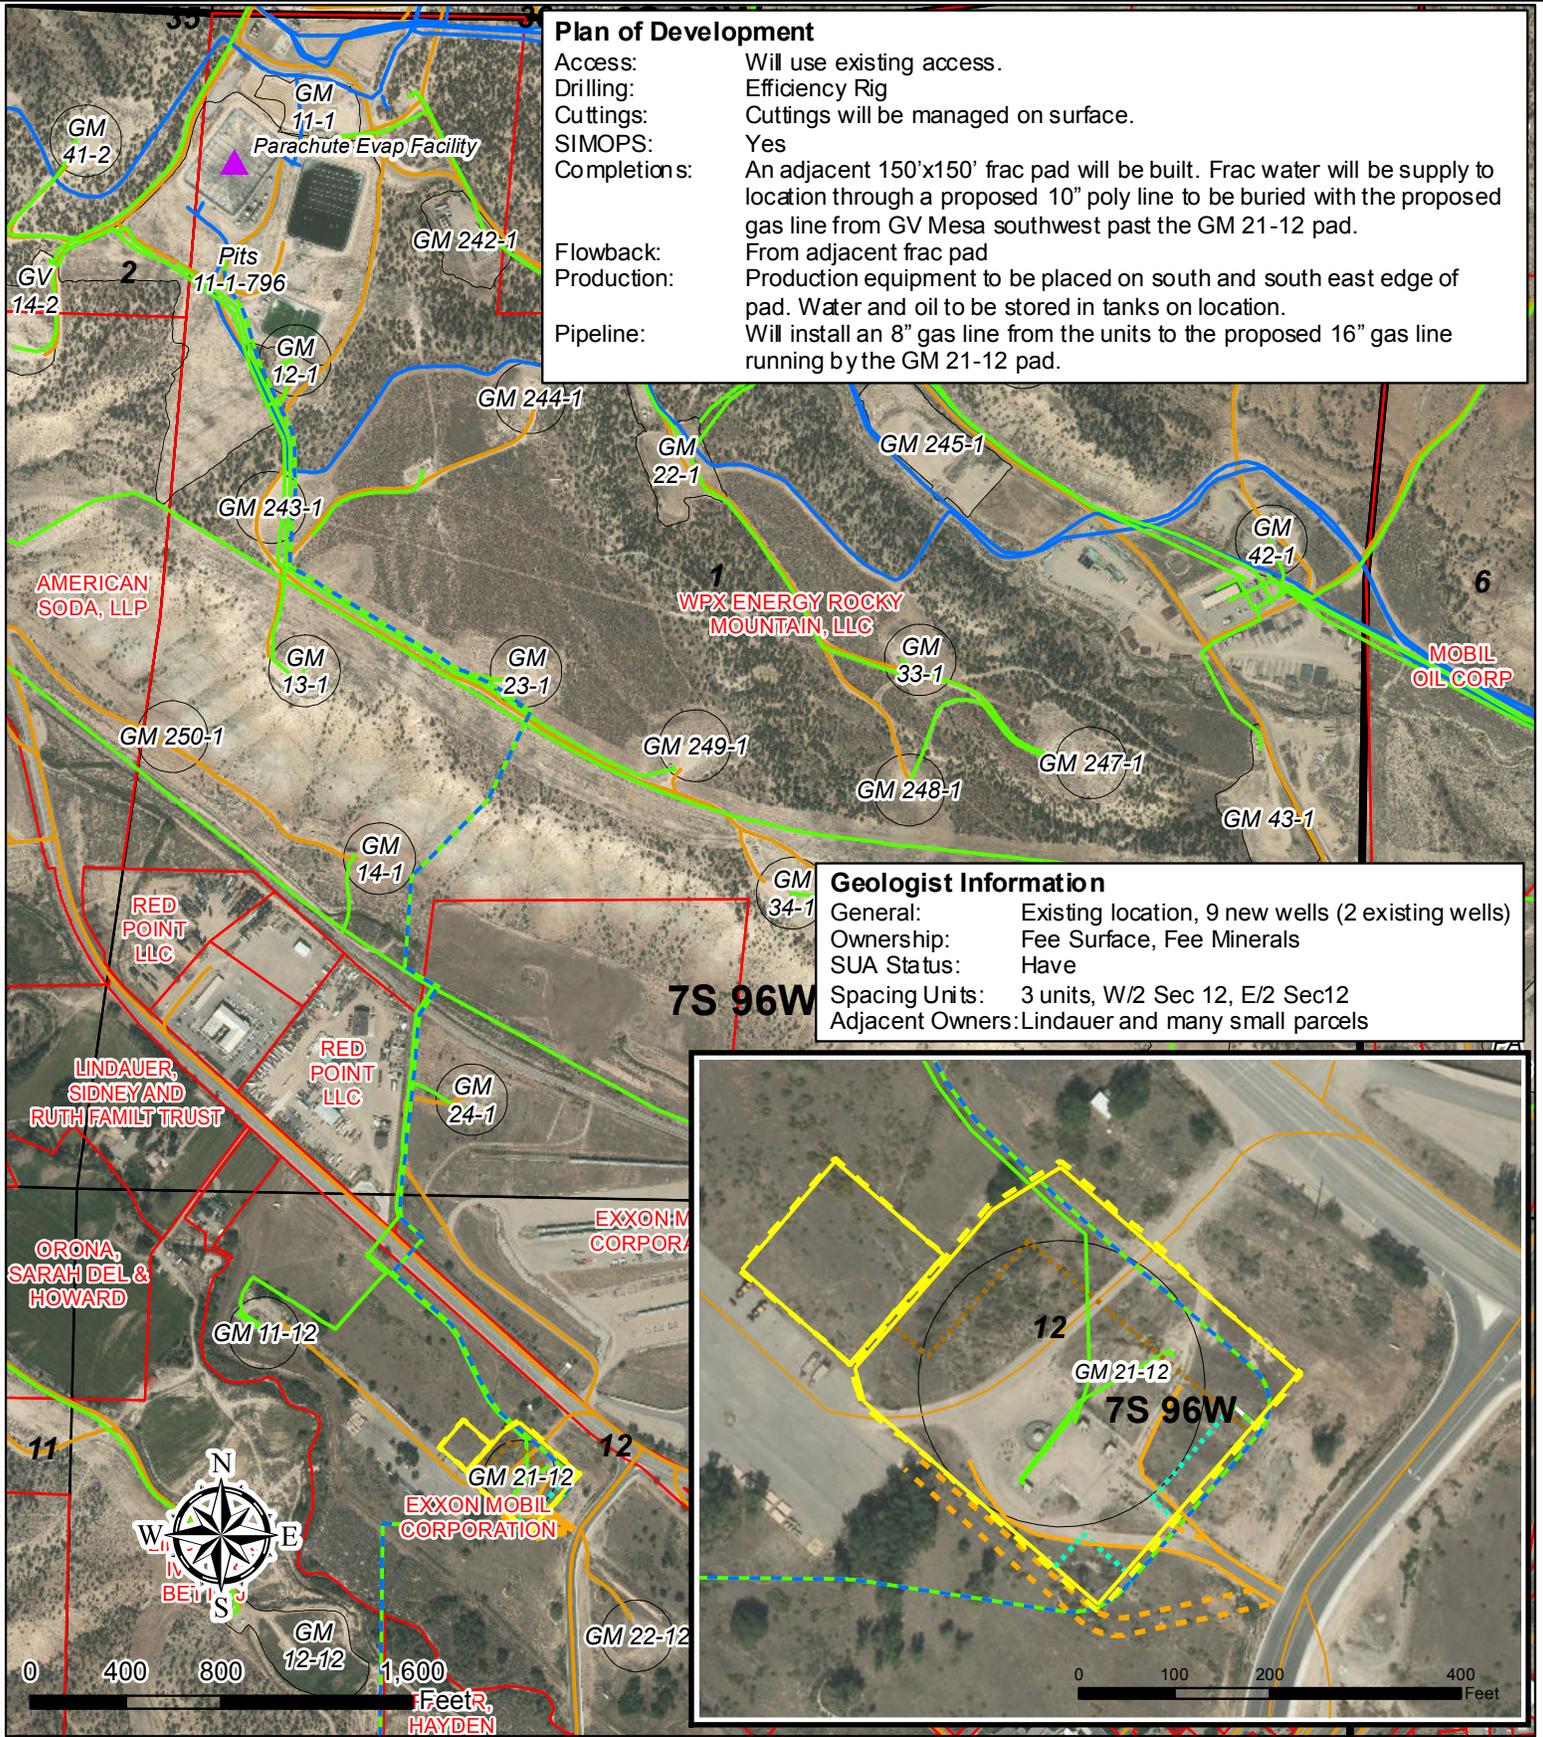

Geologist Information

General: Existing location, 9 new wells (2 existing wells)
 Ownership: Fee Surface, Fee Minerals
 SUA Status: Have
 Spacing Units: 3 units, W/2 Sec 12, E/2 Sec12
 Adjacent Owners: Lindauer and many small parcels

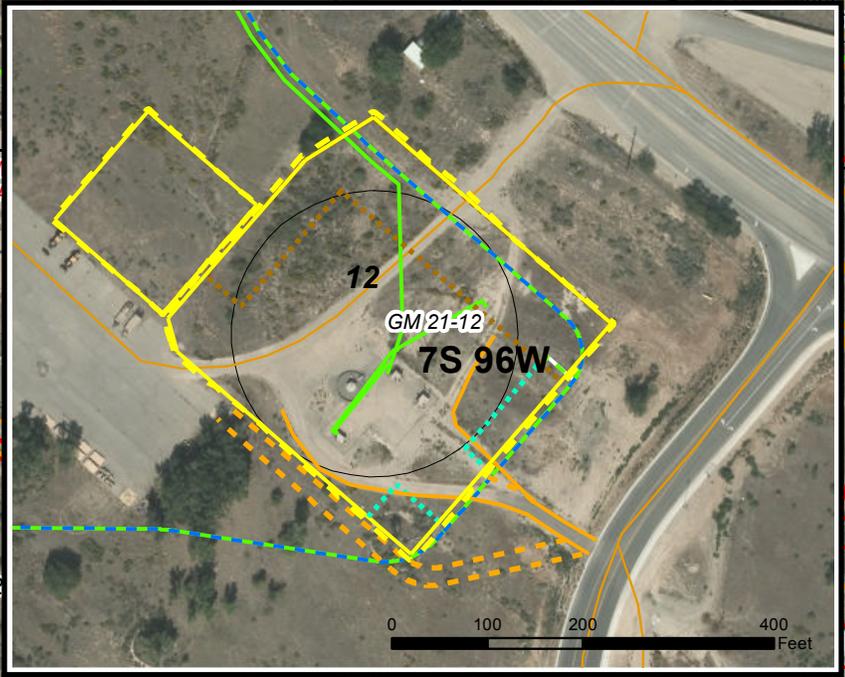

Legend

- ▲ Parachute Water Management Facility
- Existing Gas Pipeline
- Existing Water Pipeline
- Proposed Pipeline Corridor
- - - Proposed Gas Pipeline
- - - Proposed Road
- - - Proposed Cuttings Management Area
- - - Proposed Production Equipment Area
- - - Proposed Daylight Line
- Proposed Pad or Pit
- Existing Road
- Existing Pad
- Parcel Ownership (from Garfield County)

WPX Energy Rocky Mountain, LLC

GM 21-12 Plan of Development
 T7S R96W, Section 12

May 5, 2014

