

SURFACE USE:
CROP LAND

CONSTRUCTION LAYOUT DRAWING

1 of 2


PAD 350'x500' ELEV=7580.5'

DISTURBED AREA=8.4 ACRES

ESTIMATED DIRT QUANTITIES

CUTx10%	FILL	TRENCH	TOPSOIL	EXCESS
32,560	26,730	6,600	5,500	330


NOTE: VOLUMES IN CUBIC YARDS. TOPSOIL INCLUDED IN VOLUMES AT A DEPTH OF 6". TRENCH NOT INCLUDED IN TOTAL EXCESS.

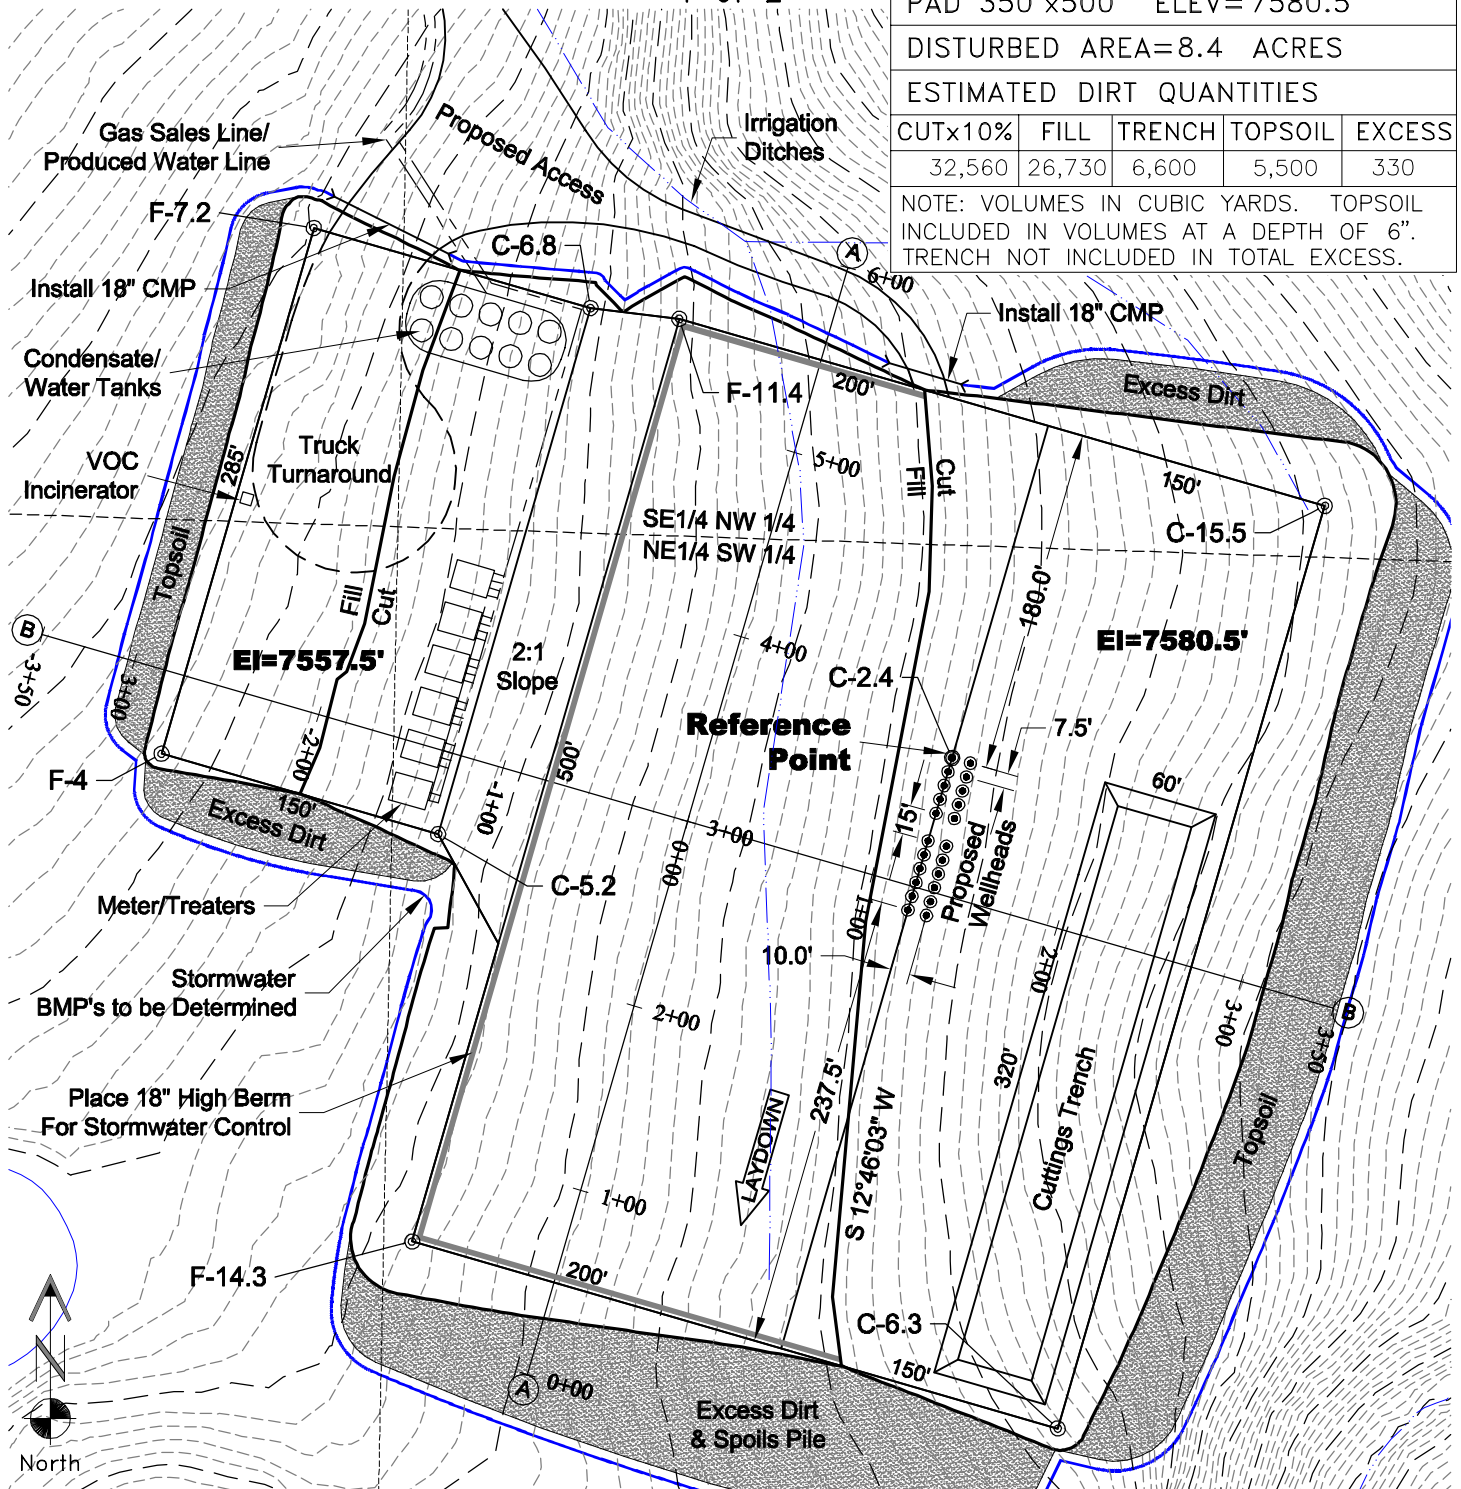

WELL LAYOUT

28-11W ● ● 28-11M
28-12W ● ● 28-12M
28-13W ● ● 28-13M
28-14W ● ● 28-14M
28-15W ● ● 28-15M

28-16W ● ● 28-16M
28-17W ● ● 28-17M
28-18W ● ● 28-18M
28-19W ● ● 28-19M
28-20W ● ● 28-20M
28-21W ● ● 28-21M

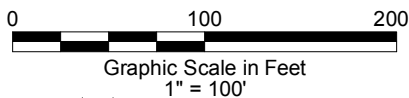

5/2/14



LAND SURVEYING AND MAPPING
LAFAYETTE - WINTER PARK
Ph 303 666 0379 Fx 303 665 6320



NOTES:

- 1) 10% ALLOWANCE IS MADE FOR SOIL EXPANSION.
- 2) CUTTINGS TRENCH LOCATION & SIZE TO BE DETERMINED AT TIME OF CONSTRUCTION.

PICEANCE ENERGY, LLC
PICEANCE 28-11 PAD

NE1/4 SW1/4 SECTION 28 T9S R93W
6th PM MESA COUNTY COLORADO

2 of 2

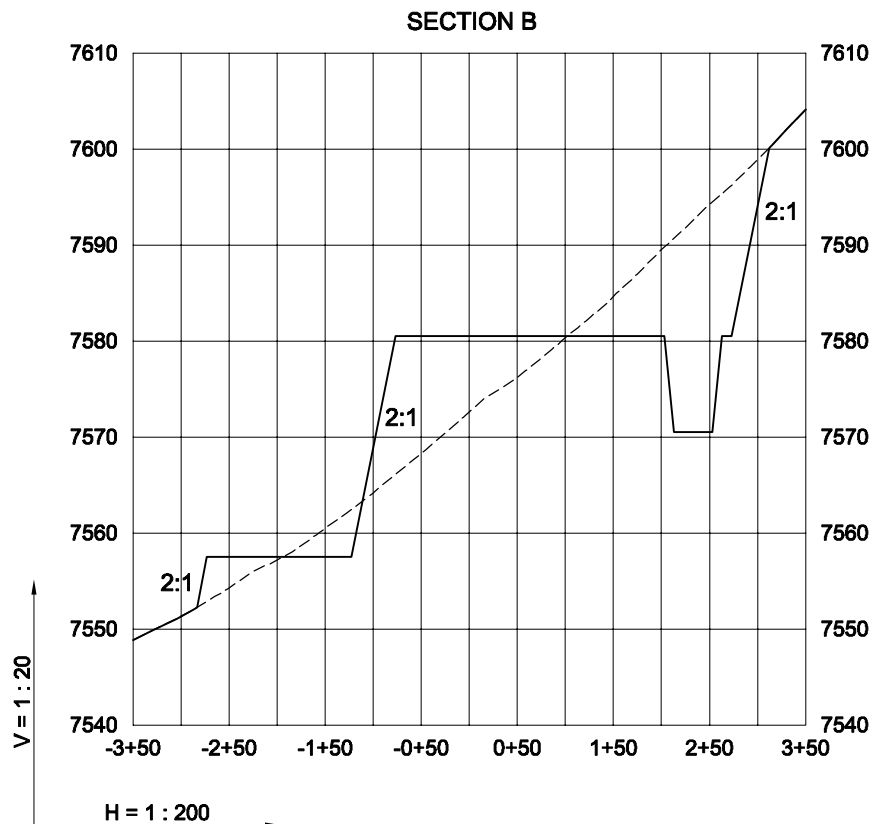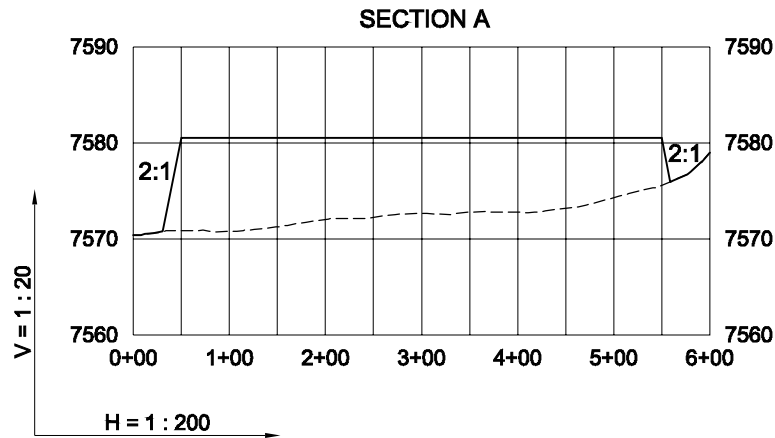

5/2/14

----- Existing Ground
 _____ Proposed Grade



LAND SURVEYING AND MAPPING
LAFAYETTE - WINTER PARK
Ph 303 666 0379 Fx 303 665 6320

PICEANCE ENERGY, LLC
PICEANCE 28-11 PAD

NE1/4 SW1/4 SECTION 28 T9S R93W
6th PM MESA COUNTY COLORADO