

THIS DRAWING AND THE DESIGN IT COVERS ARE CONFIDENTIAL AND REMAIN THE PROPERTY OF ANADARKO PETROLEUM CORPORATION AND SHALL NOT BE DISCLOSED TO OTHERS OR REPRODUCED IN ANY MANNER OR USED FOR ANY PURPOSE WHATSOEVER EXCEPT BY WRITTEN PERMISSION BY THE OWNER.




NOTES:	
1. EQUIPMENT PLACEMENT IS APPROXIMATE AND SUBJECT TO MINOR MODIFICATION DUE TO SITE SPECIFIC CIRCUMSTANCES.	



REFERENCE DRAWINGS		REVISIONS					
SPU-GA-101	SPURLING - PLOT PLAN WITH EQUIPMENT LOCATIONS	ISSUED FOR REVIEW	MAK	01/23/14	MPC	01/23/14	
DWG. NO.	TITLE	NO.	DESCRIPTION	BY	DATE	CHK.	DATE



PIPELINE STRATEGIES & INTEGRITY

GREATER WATTENBERG AREA SPURLING AREA PLAN		
DRAWN BY: MAK	CREATION DATE: 01/23/14	AFE No.:
APPROVED:	APPR. DATE:	
DWG. No.:	SPU-GA-100	
SCALE: 1"= 60' (FULL SIZE)	SHEET No. 1 OF 1	

THIS DRAWING AND THE DESIGN IT COVERS ARE CONFIDENTIAL AND REMAIN THE PROPERTY OF ANADARKO PETROLEUM CORPORATION AND SHALL NOT BE DISCLOSED TO OTHERS OR REPRODUCED IN ANY MANNER OR USED FOR ANY PURPOSE WHATSOEVER WITHOUT THE WRITTEN PERMISSION OF THE OWNER.

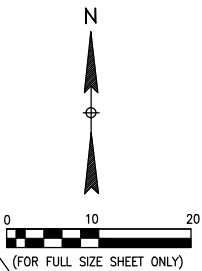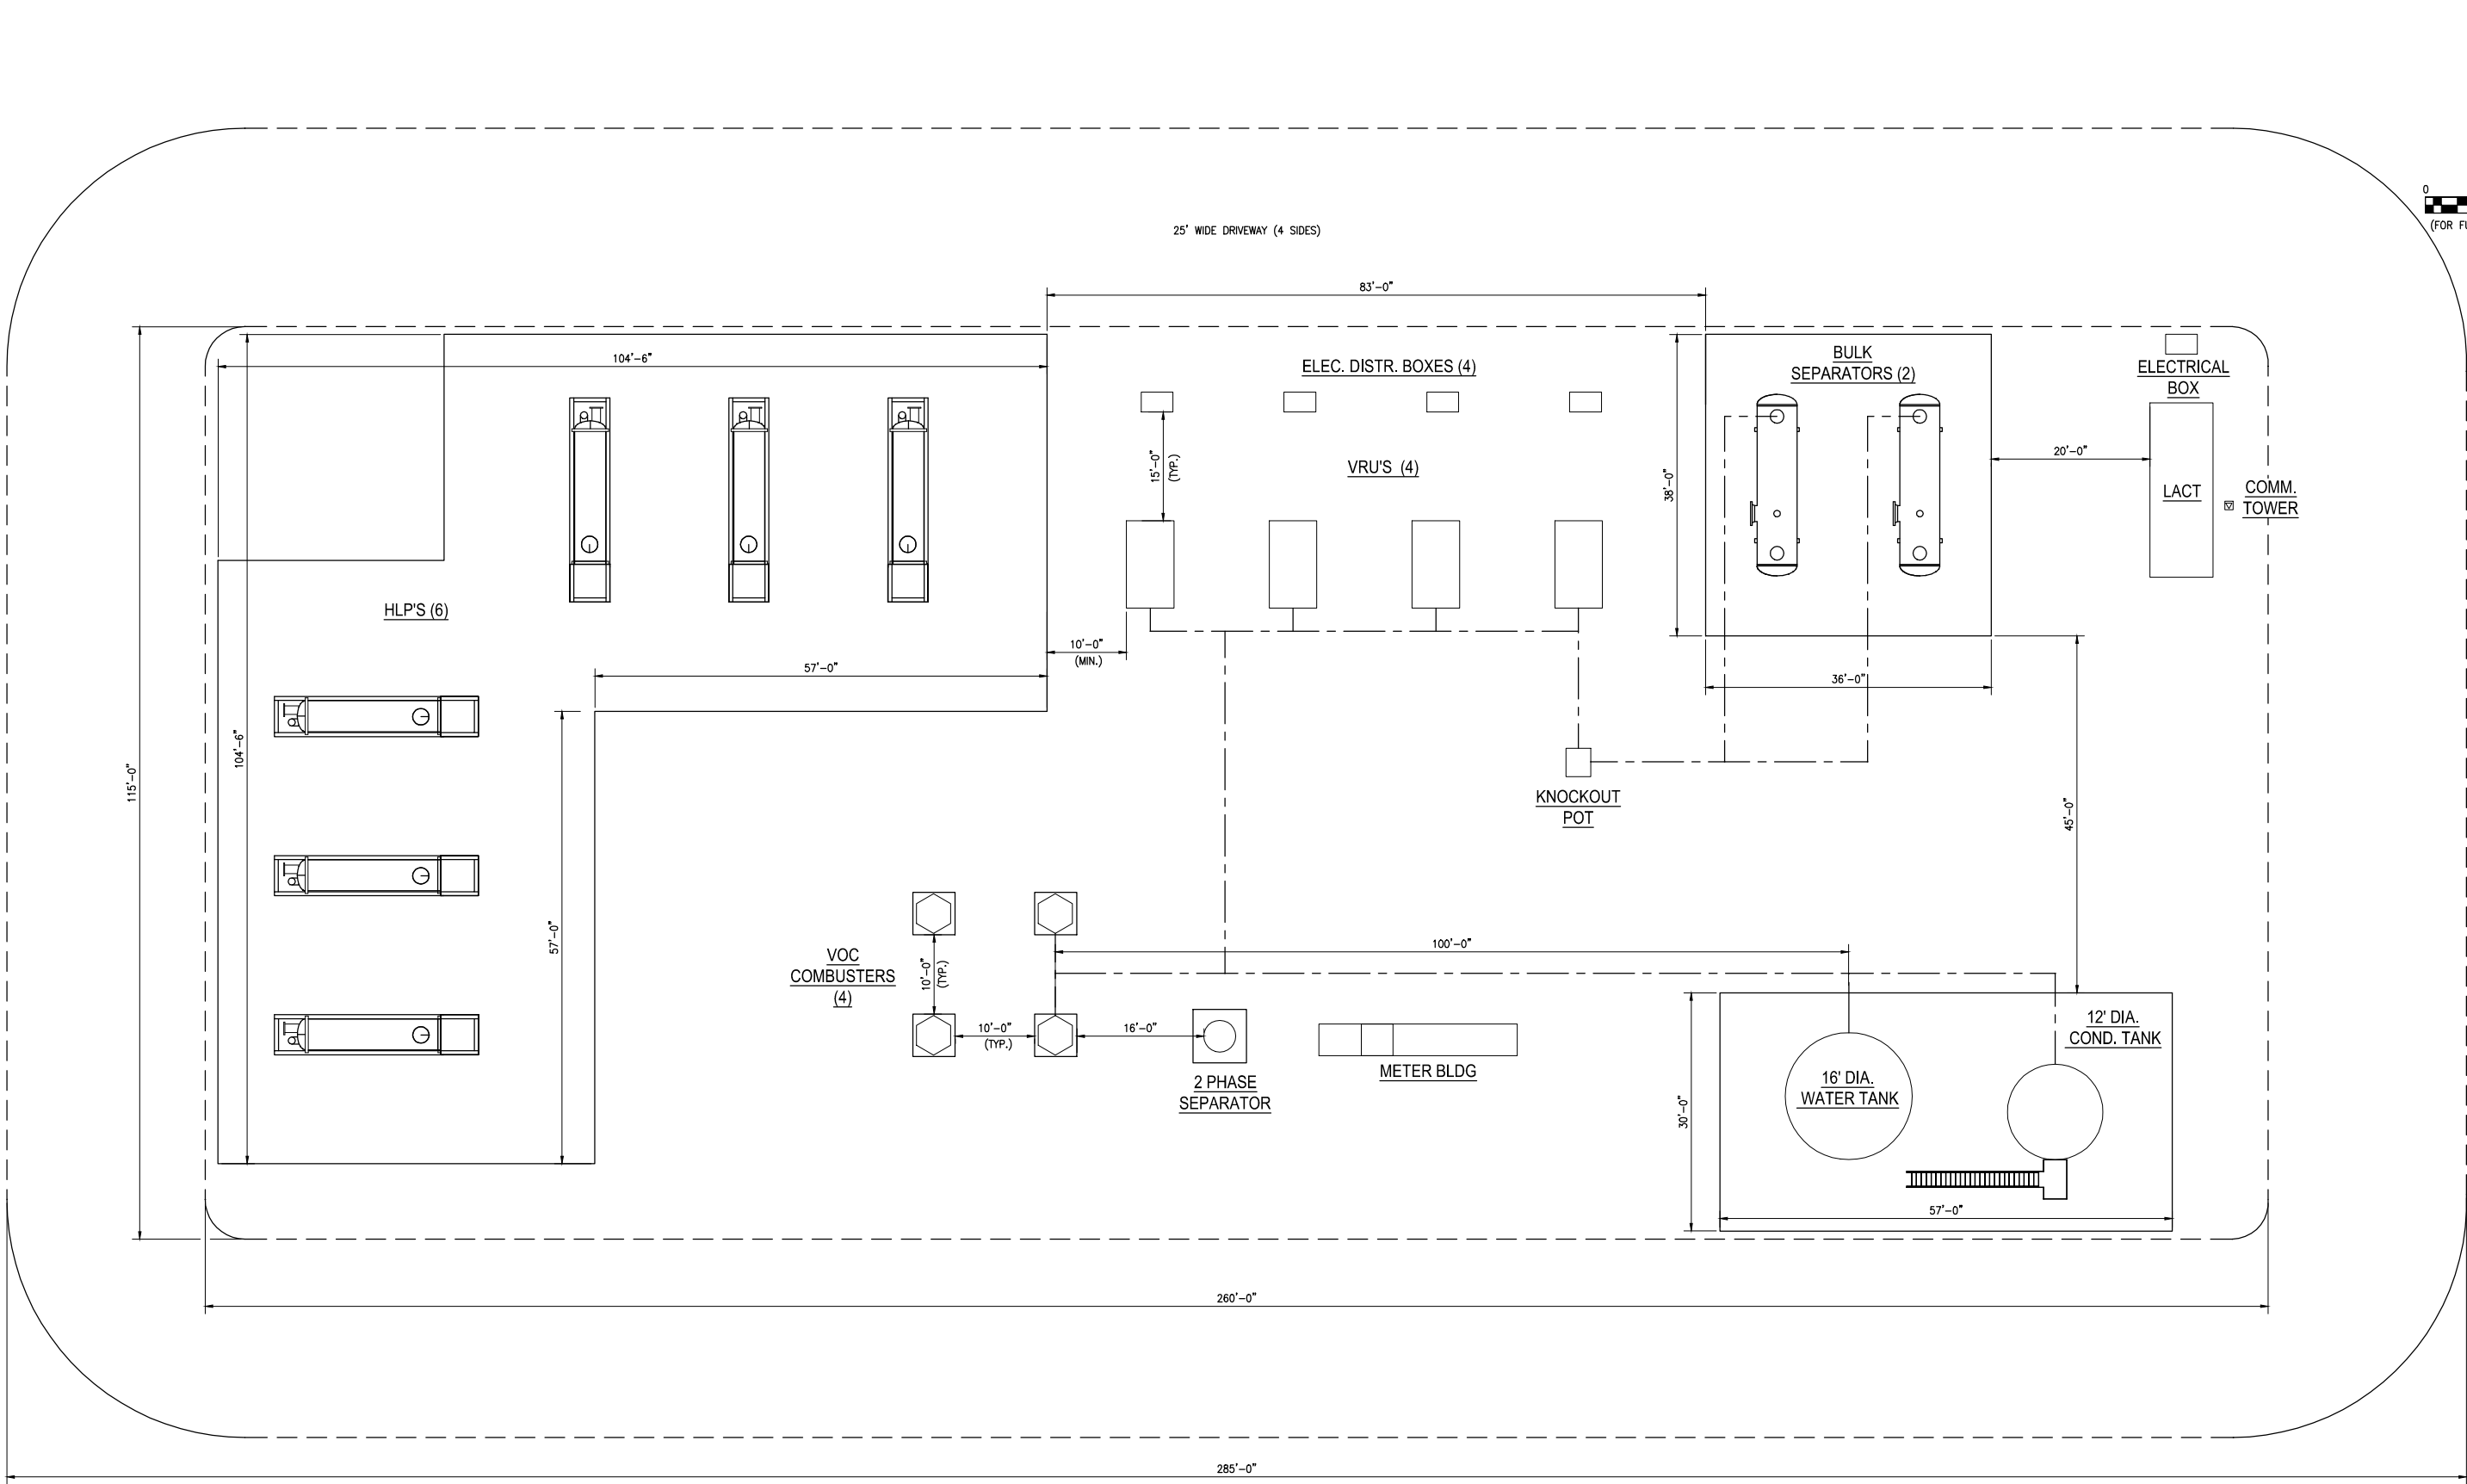

PLOT PLAN
SCALE AS NOTED

LEGEND

- DRIVEWAY
- ABOVE GRADE PIPE

NOTES:
1. EQUIPMENT PLACEMENT IS APPROXIMATE AND SUBJECT TO MINOR MODIFICATION DUE TO SITE SPECIFIC CIRCUMSTANCES.

REFERENCE DRAWINGS		REVISIONS					
SPU-GA-100	SPURLING -- AREA PLAN	ISSUED FOR REVIEW	MAK	01/23/14	MPC	01/23/14	
DWG. NO.	TITLE	NO.	DESCRIPTION	BY	DATE	CHK.	DATE



PIPELINE STRATEGIES & INTEGRITY

GREATER WATTENBERG AREA
SPURLING
PLOT PLAN WITH EQUIPMENT LOCATIONS

DRAWN BY: MAK	CREATION DATE: 01/23/14	AFE No.:
APPROVED:	APPR. DATE:	
DWG. No.:	SPU-GA-101	
SCALE: 1"= 10' (FULL SIZE)	SHEET No. 1 OF 1	