

Section 27
T. 6 S., R. 95 W.

0 250 500
GRAPHIC SCALE IN FEET
1 INCH = 500 FEET

BLM
500' Buffer

DOE 2-W-27
Drill Pad

27

BLM

Section 27
Section 26

BLM

Existing Access Road

BLM

MOBIL OIL CORP

MOBIL OIL CORP

CURRENT LAND USE

<input type="checkbox"/> CROP LAND	<input checked="" type="checkbox"/> NON-CROP LAND	<input type="checkbox"/> SUBDIVIDED
<input type="checkbox"/> IRRIGATED	<input checked="" type="checkbox"/> RANGELAND	<input type="checkbox"/> INDUSTRIAL
<input type="checkbox"/> DRY LAND	<input type="checkbox"/> TIMBER	<input type="checkbox"/> COMMERCIAL
<input type="checkbox"/> IMPROVED PASTURE	<input type="checkbox"/> RECREATIONAL	<input type="checkbox"/> RESIDENTIAL
<input type="checkbox"/> HAY MEADOW	<input checked="" type="checkbox"/> OTHER (describe): Existing Drill Pad	
<input type="checkbox"/> CRP		

REVISED: 5/12/14

136 East Third Street
Rifle, Colorado 81650
Ph. (970) 625-2720
Fax (970) 625-2773




BOOKCLIFF
Survey Services, Inc.

SCALE: 1" = 500'
DATE: 7/9/13
PLAT: 6 of 7
PROJECT: Valley
DFT: cws

Construction Plan Prepared for:
WPXENERGY WPX Energy Rocky Mountain, LLC

DOE 2-W-27 Drill Pad - Plat 6
LOCATION

Section 27
T. 6 S., R. 95 W.

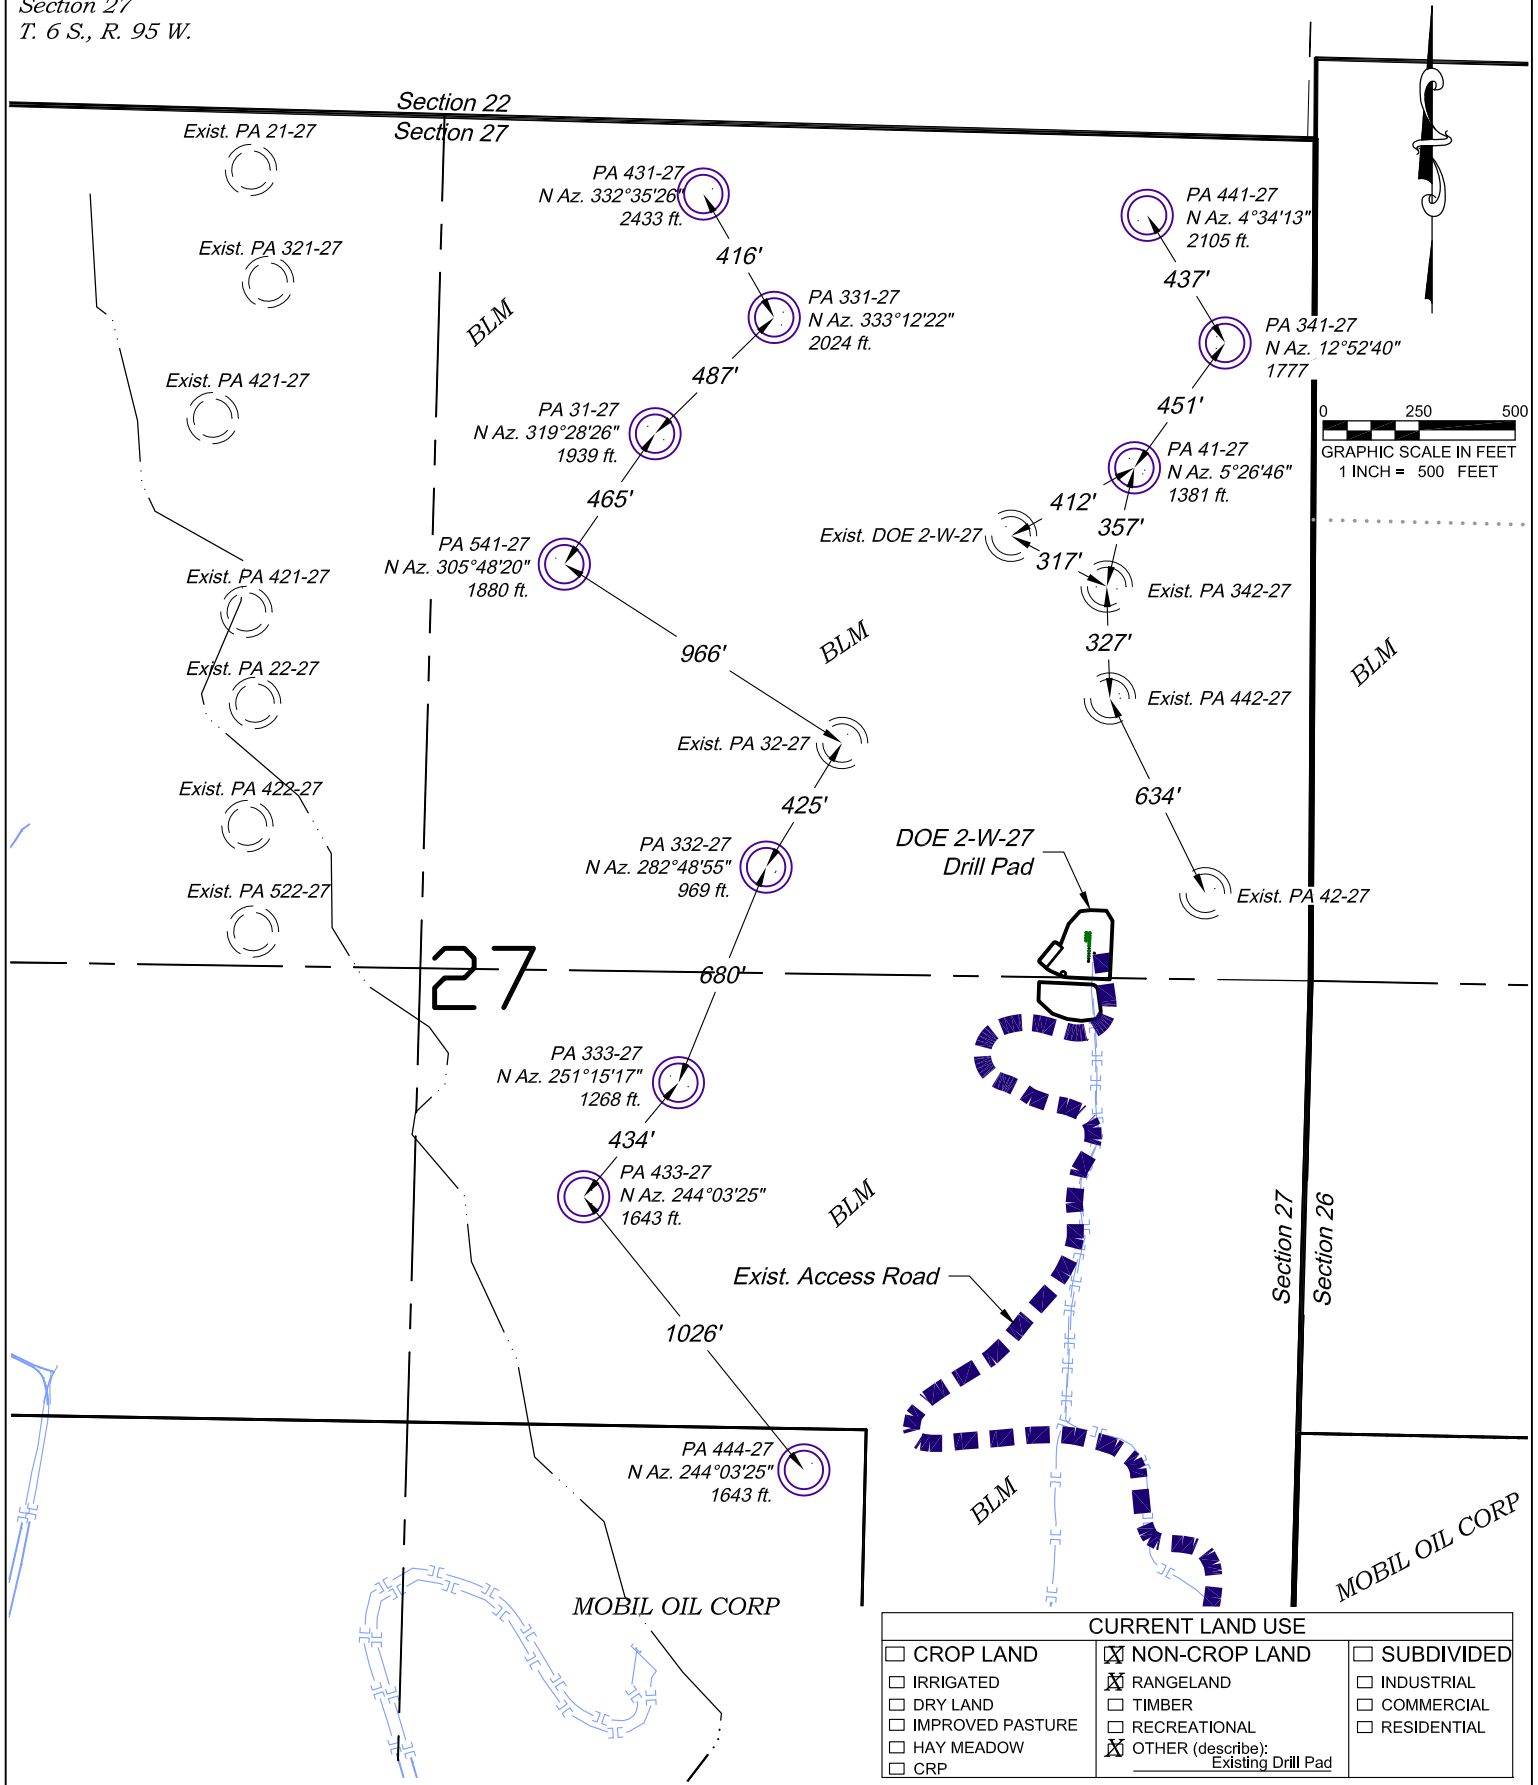

0 250 500
GRAPHIC SCALE IN FEET
1 INCH = 500 FEET

CURRENT LAND USE		
<input type="checkbox"/> CROP LAND	<input checked="" type="checkbox"/> NON-CROP LAND	<input type="checkbox"/> SUBDIVIDED
<input type="checkbox"/> IRRIGATED	<input checked="" type="checkbox"/> RANGELAND	<input type="checkbox"/> INDUSTRIAL
<input type="checkbox"/> DRY LAND	<input type="checkbox"/> TIMBER	<input type="checkbox"/> COMMERCIAL
<input type="checkbox"/> IMPROVED PASTURE	<input type="checkbox"/> RECREATIONAL	<input type="checkbox"/> RESIDENTIAL
<input type="checkbox"/> HAY MEADOW	<input checked="" type="checkbox"/> OTHER (describe):	
<input type="checkbox"/> CRP	Existing Drill Pad	

REVISED: 5/12/14

136 East Third Street
Rifle, Colorado 81650
Ph. (970) 625-2720
Fax (970) 625-2773



BOOKCLIFF
Survey Services, Inc.

SCALE: 1" = 500'
DATE: 7/9/13
PLAT: 6 of 7
PROJECT: Valley
DFT: cws

Construction Plan Prepared for:
WPX ENERGY WPX Energy Rocky Mountain, LLC

DOE 2-W-27 Drill Pad - Plat 6-B
LOCATION SUPPLEMENT

Visible Improvements to Well Head

<i>Description</i>	<i>Building</i>	<i>Building Unit</i>	<i>High Occu. Building</i>	<i>DOAA</i>	<i>Public Road</i>	<i>Above Ground Utility</i>	<i>Railroad</i>	<i>Property Line</i>
PA 441-27	>5280	>5280	>5280	>5280	>5280	>5280	>5280	157° 1585
PA 341-27	>5280	>5280	>5280	>5280	>5280	>5280	>5280	157° 1578
PA 41-27	>5280	>5280	>5280	>5280	>5280	>5280	>5280	157° 1571
PA 332-27	>5280	>5280	>5280	>5280	>5280	>5280	>5280	157° 1564
PA 333-27	>5280	>5280	>5280	>5280	>5280	>5280	>5280	157° 1558
PA 433-27	>5280	>5280	>5280	>5280	>5280	>5280	>5280	157° 1537
PA 444-27	>5280	>5280	>5280	>5280	>5280	>5280	>5280	156° 1524
PA 431-27	>5280	>5280	>5280	>5280	>5280	>5280	>5280	157° 1589
PA 331-27	>5280	>5280	>5280	>5280	>5280	>5280	>5280	157° 1582
PA 31-27	>5280	>5280	>5280	>5280	>5280			157° 1575
PA 541-27	>5280	>5280	>5280	>5280	>5280	>5280	>5280	157° 1569

Production Equipment

Separators	>5280	>5280	>5280	>5280	>5280	>5280	>5280	152° 1547
Tanks	>5280	>5280	>5280	>5280	>5280	>5280	>5280	153° 1504

REVISED: 5/12/14

136 East Third Street
Rifle, Colorado 81650
Ph. (970) 625-2720
Fax (970) 625-2773



SCALE: 1" = 500'
DATE: 7/9/13
PLAT: 6C of 7
PROJECT: Valley
DFT: cws

Construction Plan Prepared for:
WPXENERGY WPX Energy Rocky Mountain, LLC
DOE 2-W-27 Drill Pad - Plat 6-C
LOCATION TABLE