

FINISHED GRADE ELEVATION = 4747.3'

NOTES:

- Contours shown at 2' intervals.


WHITING OIL & GAS CORP.

**RAZOR 25 PRODUCTION FACILITY PAD
SECTION 25, T10N, R58W, 6th P.M.
1180' FNL 2285' FEL**



UELS, LLC
Corporate Office * 85 South 200 East
Vernal, UT 84078 * (435) 789-1017

DRAWN BY: K.B.	DATE DRAWN: 06-03-14
SCALE: 1" = 100'	REVISED: 00-00-00
CONSTRUCTION LAYOUT	FIGURE #1

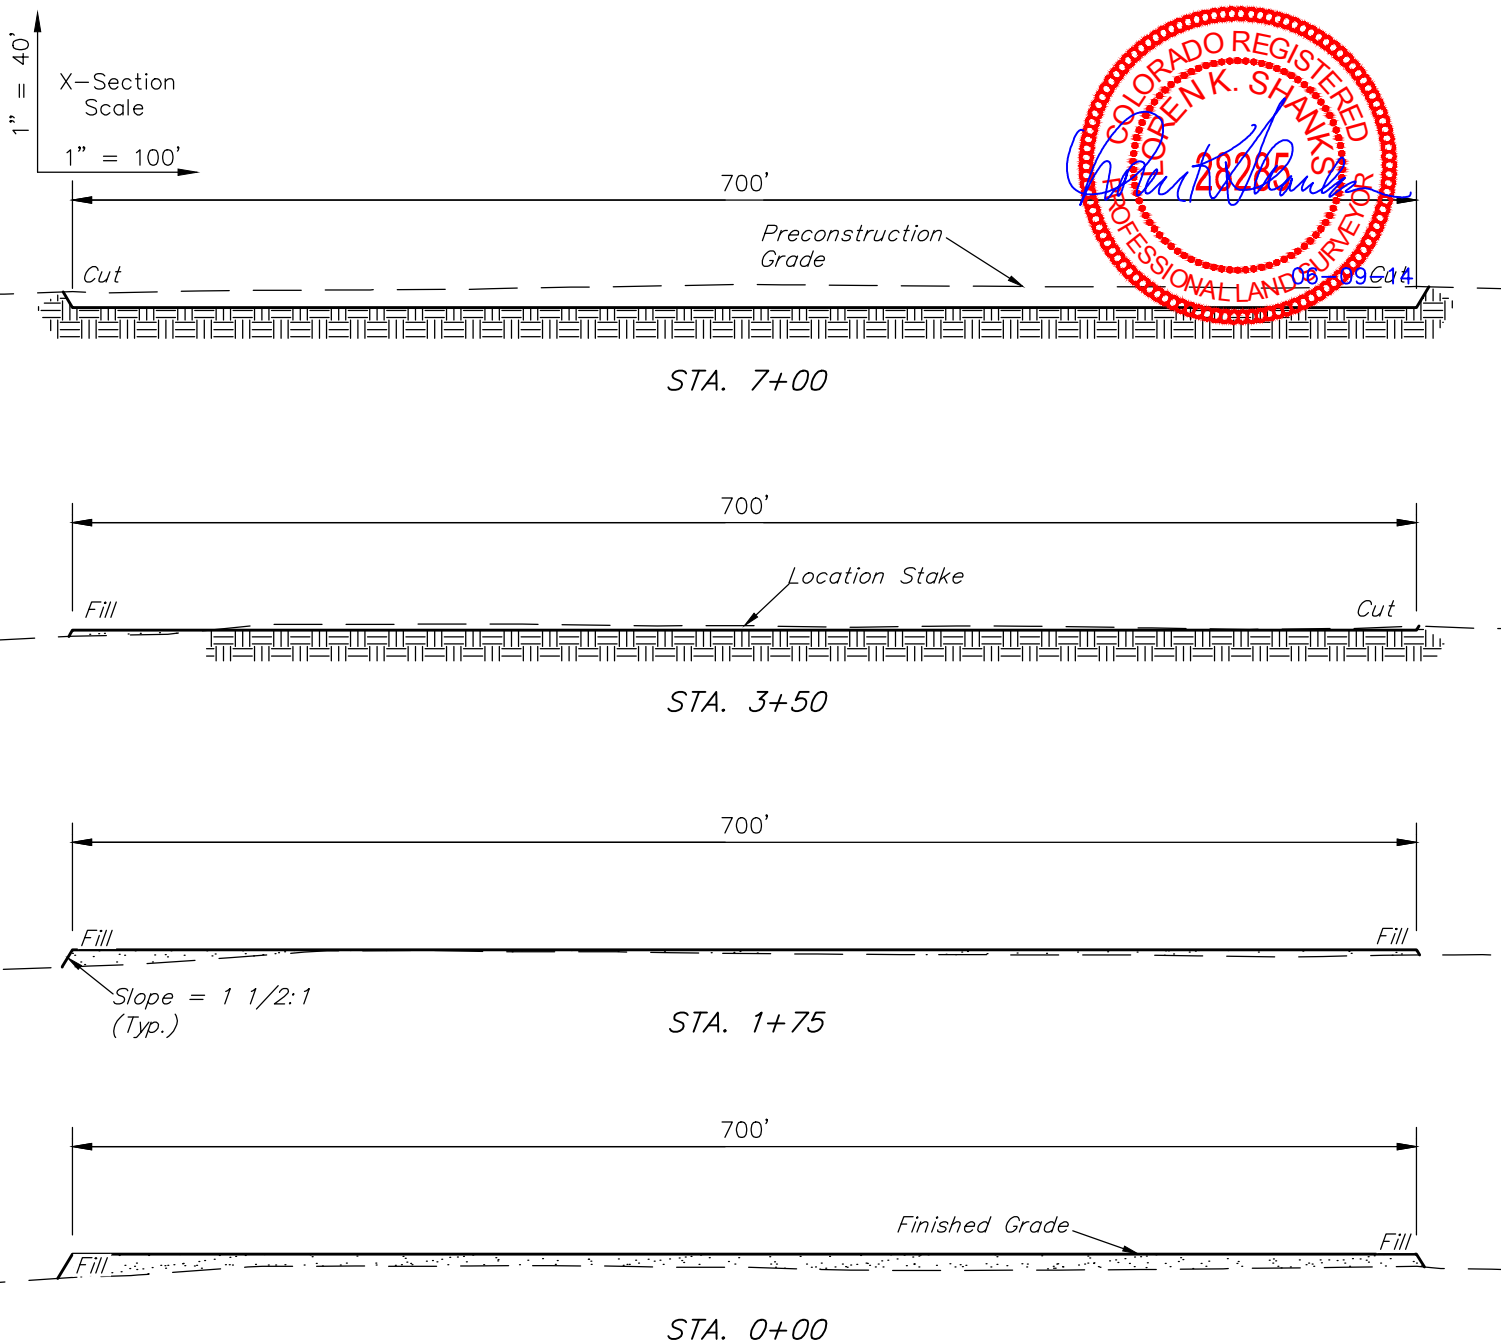

APPROXIMATE EARTHWORK QUANTITIES	
(6") TOPSOIL STRIPPING	9,300 Cu. Yds.
REMAINING LOCATION	17,630 Cu. Yds.
TOTAL CUT	26,930 Cu. Yds.
FILL	17,630 Cu. Yds.
EXCESS MATERIAL	9,300 Cu. Yds.
TOPSOIL	9,300 Cu. Yds.
EXCESS UNBALANCE (After Interim Rehabilitation)	0 Cu. Yds.

APPROXIMATE SURFACE DISTURBANCE AREAS		
	DISTANCE	ACRES
PRODUCTION FACILITY PAD DISTURBANCE	NA	±11.530

NOTES:

- Fill quantity includes 10% for compaction.
- Calculations based on 6" of topsoil stripping.
- Topsoil should not be stripped below finished grade on substructure area.

WHITING OIL & GAS CORP.

RAZOR 25 PRODUCTION FACILITY PAD
SECTION 25, T10N, R58W, 6th P.M.
1180' FNL 2285' FEL



UELS, LLC
 Corporate Office * 85 South 200 East
 Vernal, UT 84078 * (435) 789-1017

DRAWN BY: K.B.	DATE DRAWN: 06-03-14
SCALE: AS SHOWN	REVISED: 00-00-00
CONSTRUCTION LAYOUT CROSS SECTIONS	FIGURE #2