

# CONSTRUCTION LAYOUT DRAWING

1 of 2

**VEGETATION:**  
GRASSLAND PASTURE

**SURFACE USE:**  
GRAZING


PAD 357'X415' ELEV=4922.9'

DISTURBED AREA=4.6± ACRES

ESTIMATED DIRT QUANTITIES


CUTx10%	FILL	TOPSOIL	EXCESS
3,460	620	2,780	60

NOTE: VOLUMES IN CUBIC YARDS. TOPSOIL INCLUDED IN VOLUMES AT A DEPTH OF 6".

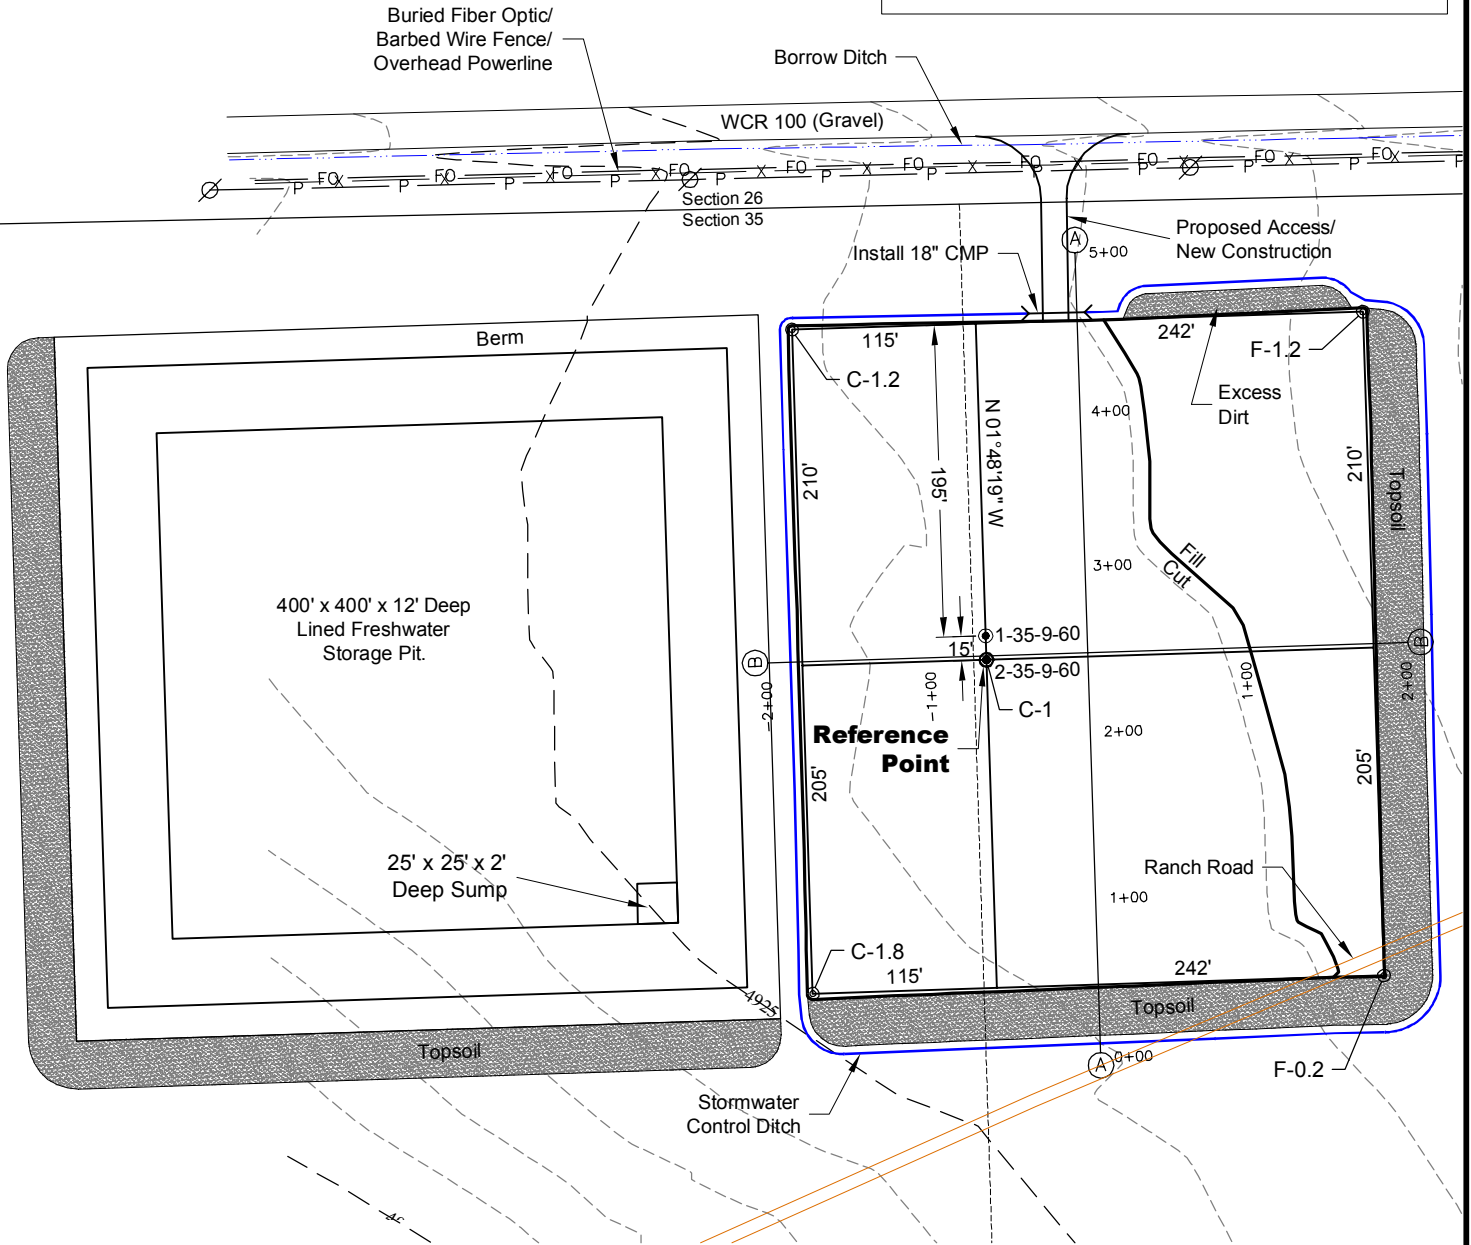

**NOTE:**  
10% ALLOWANCE IS MADE FOR SOIL EXPANSION.

6/25/14

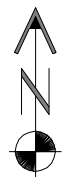

North

0 120 240

Graphic Scale in Feet  
1" = 120'



LAND SURVEYING AND MAPPING  
LAFAYETTE - WINTER PARK  
Ph 303 666 0379 Fx 303 665 6320

**CARRIZO NIOBRARA LLC**  
**SHULL 1-35-9-60 PAD**

**NE1/4 NE1/4 SECTION 35 T9N R60W**  
**6th PM WELD COUNTY COLORADO**