


LEGEND:

- ◊ = LANDING POINT.
○ = TARGET BOTTOM HOLE.

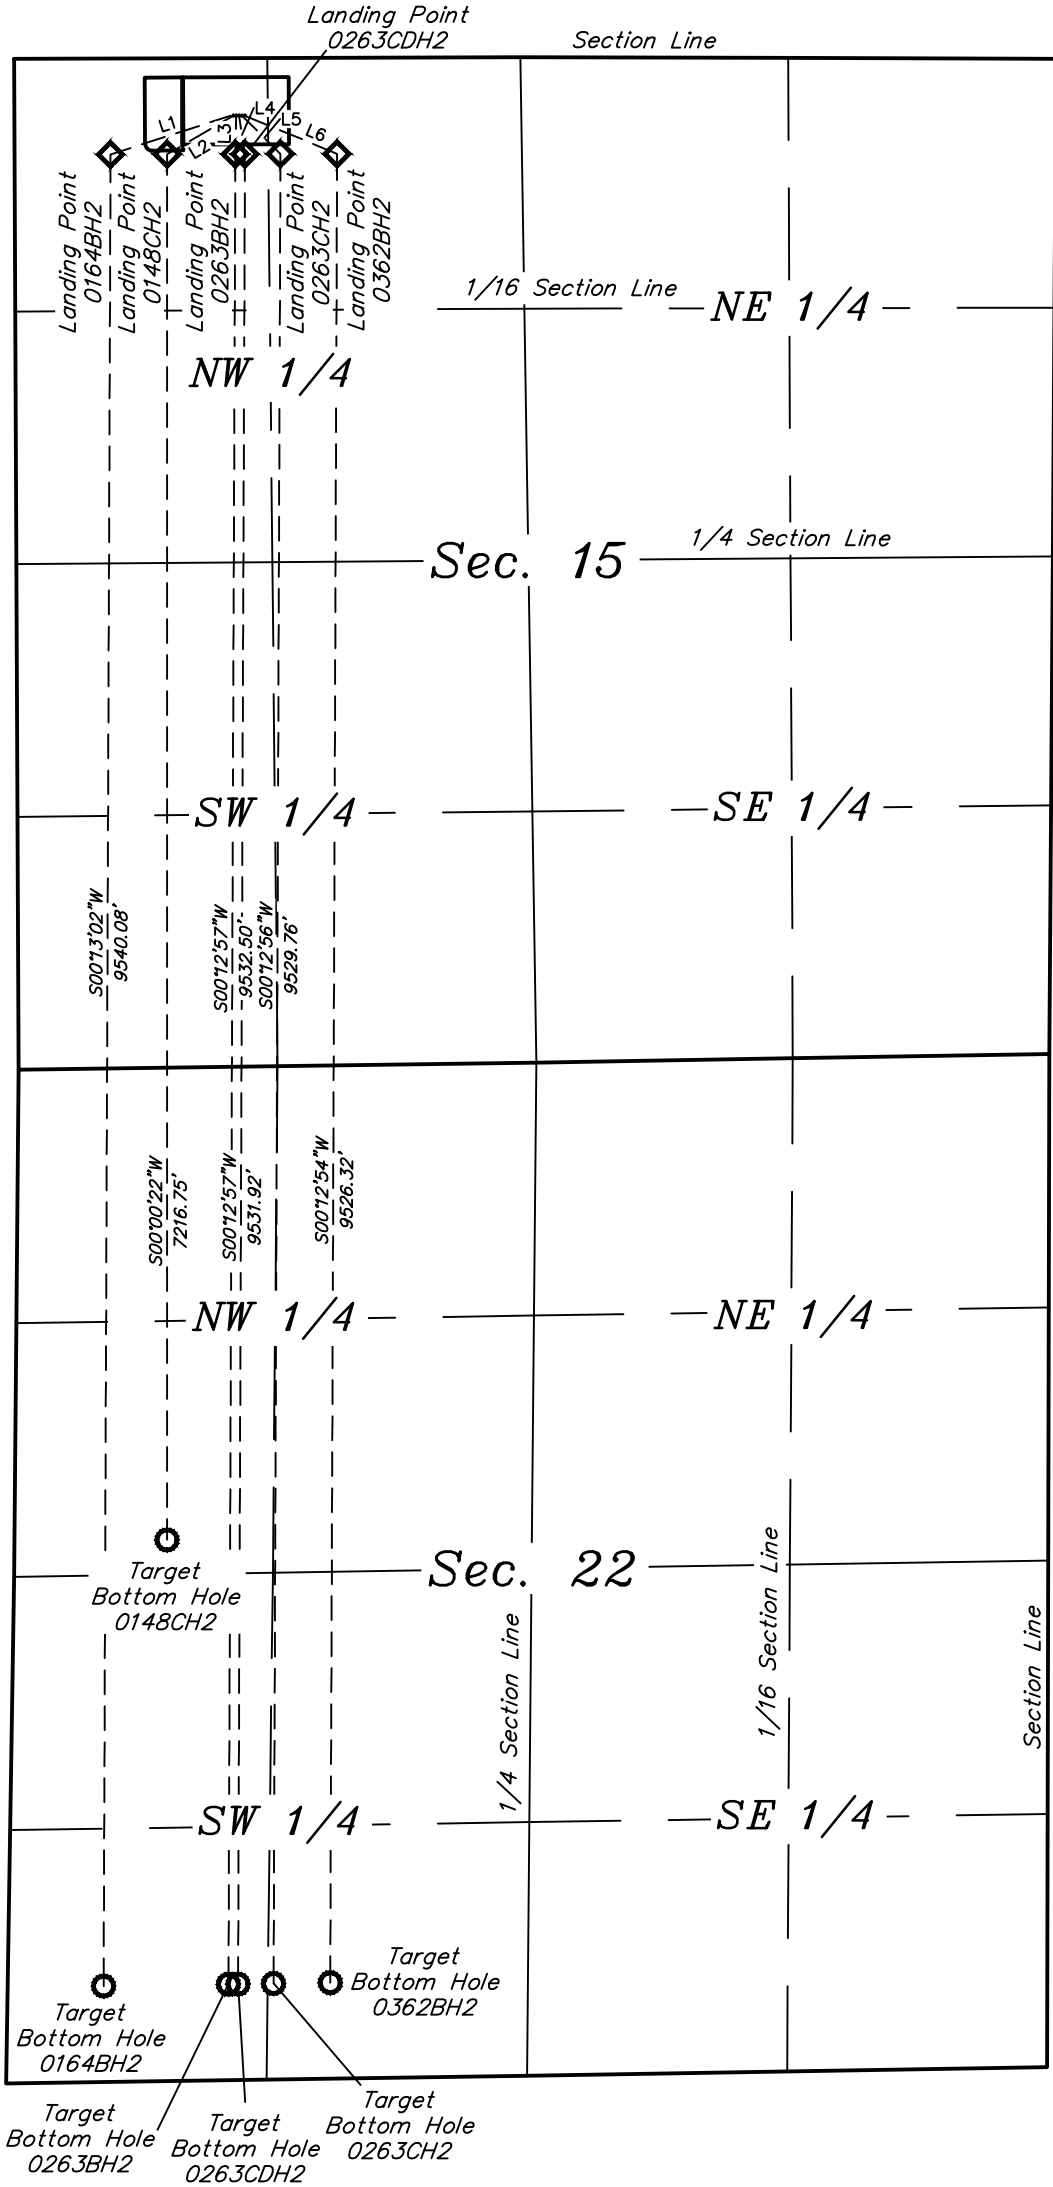

LINE TABLE		
LINE	DIRECTION	LENGTH
L1	S72°02'54"W	656.04'
L2	S59°41'33"W	398.63'
L3	S01°10'47"W	200.05'
L4	S08°47'37"E	202.30'
L5	S45°13'56"E	282.91'
L6	S67°35'46"E	520.16'



NOTES:

BILL BARRETT CORPORATION
WILL 6-62-15 22 NWNW PAD #6-62-15-0164BH2,
0148CH2, 0263BH2, 0263CDH2, 0263CH2 & 0362BH2
SECTION 15, T6N, R62W, 6th P.M.
NW 1/4 NW 1/4



UELS, LLC
Corporate Office * 85 South 200 East
Vernal, UT 84078 * (435) 789-1017

DRAWN BY: J.S.	DATE DRAWN: 05-08-14
SCALE: 1" = 1000'	REVISED: 06-17-14
MULTI-WELL PLAN	FIGURE #6