

CONSTRUCTION LAYOUT DRAWING

1 of 2

VEGETATION:
DRY LAND PASTURE

SURFACE USE:
GRAZING


PAD= 415'X442' ELEV= 4804.6'

DISTURBED AREA= 6.3± ACRES

ESTIMATED DIRT QUANTITIES


| CUTx10% | FILL | TOPSOIL | EXCESS |
|---------|-------|---------|--------|
| 8,090 | 4,350 | 3,620 | 120 |

NOTE: VOLUMES IN CUBIC YARDS. TOPSOIL INCLUDED IN VOLUMES AT A DEPTH OF 6".

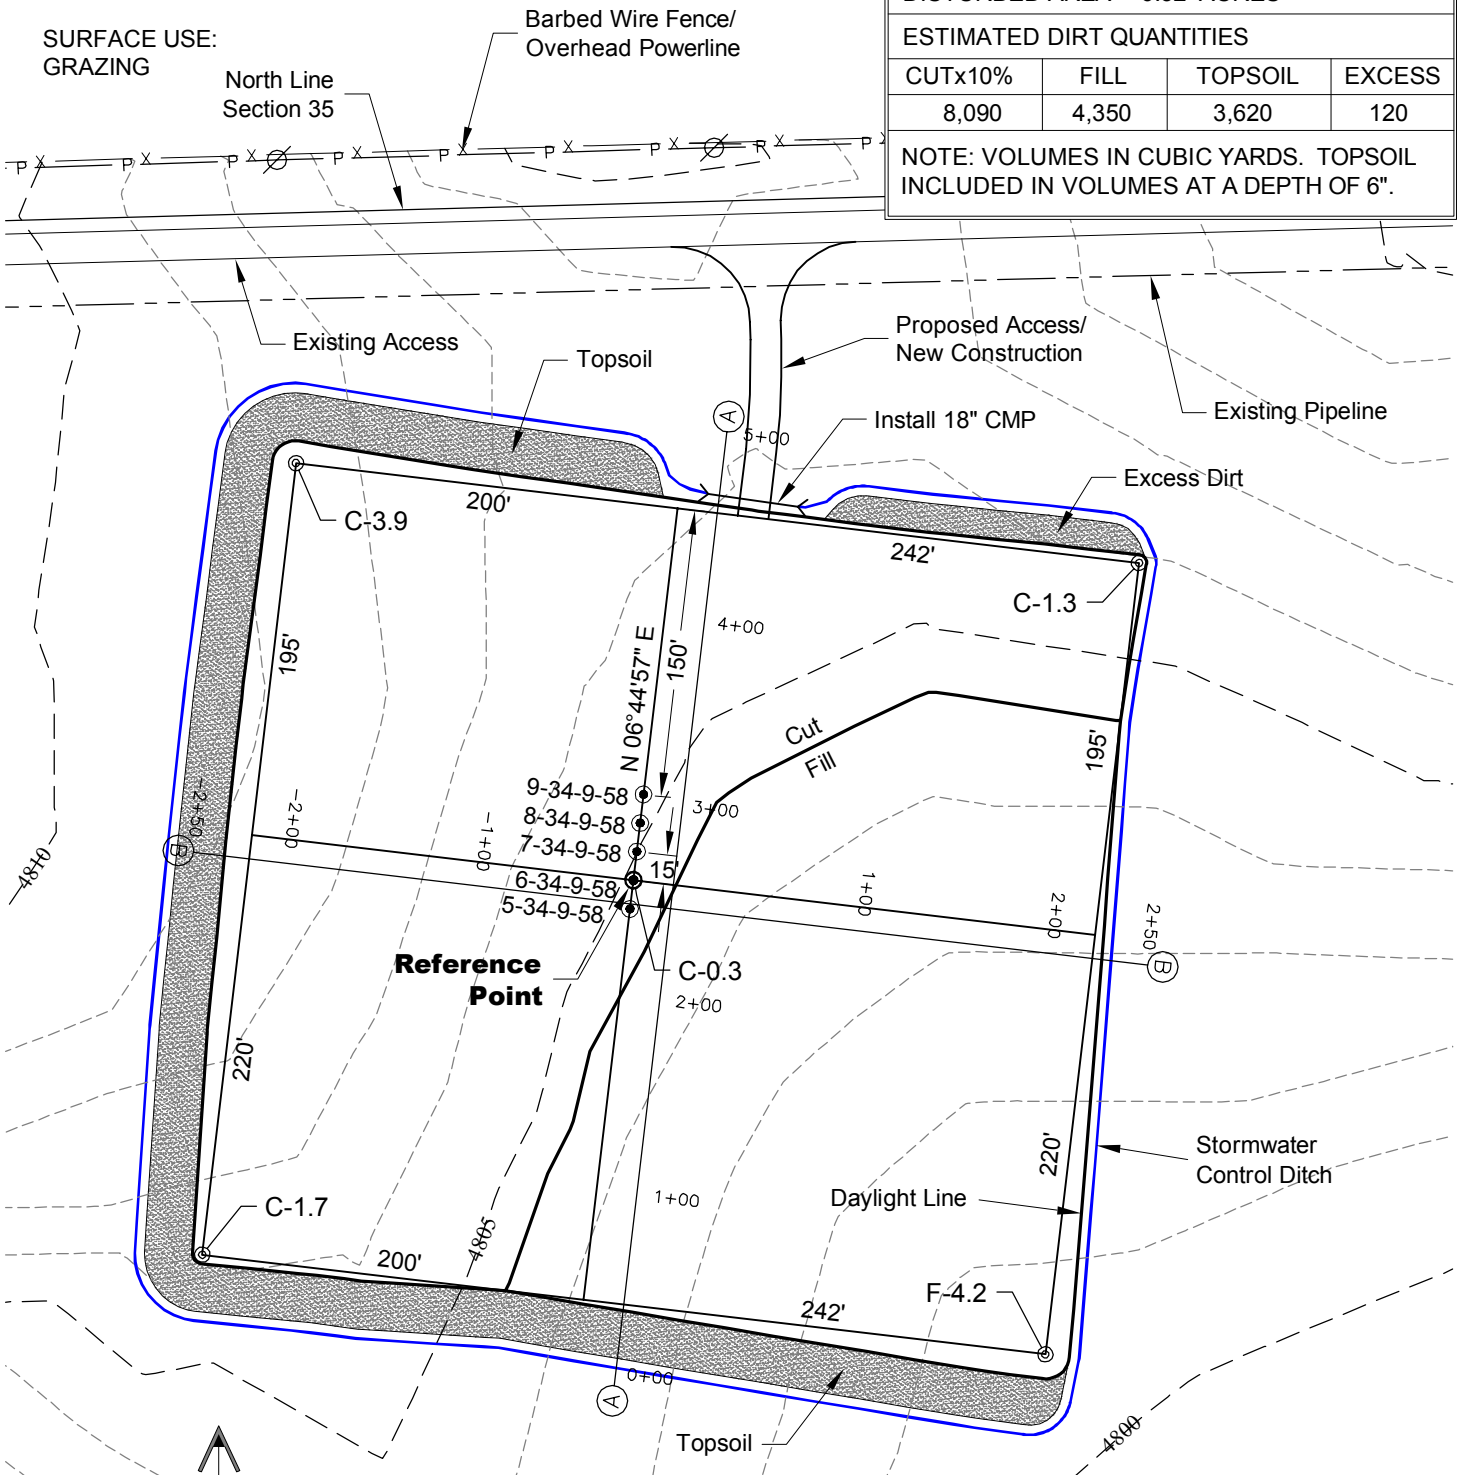

NOTE:
10% ALLOWANCE IS MADE FOR SOIL EXPANSION.

7/2/14

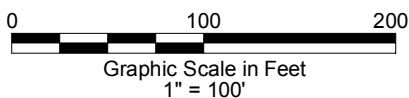

LAND SURVEYING AND MAPPING
LAFAYETTE - WINTER PARK
Ph 303 666 0379 Fx 303 665 6320

CARRIZO NIOBRARA LLC
BRINGELSON RANCH 6-34-9-58 PAD

NW1/4 NW1/4 SEC. 34 T9N R58W
6th PM WELD COUNTY COLORADO