


LEGEND:
 ◆ = LANDING POINT.
 ○ = TARGET BOTTOM HOLE.

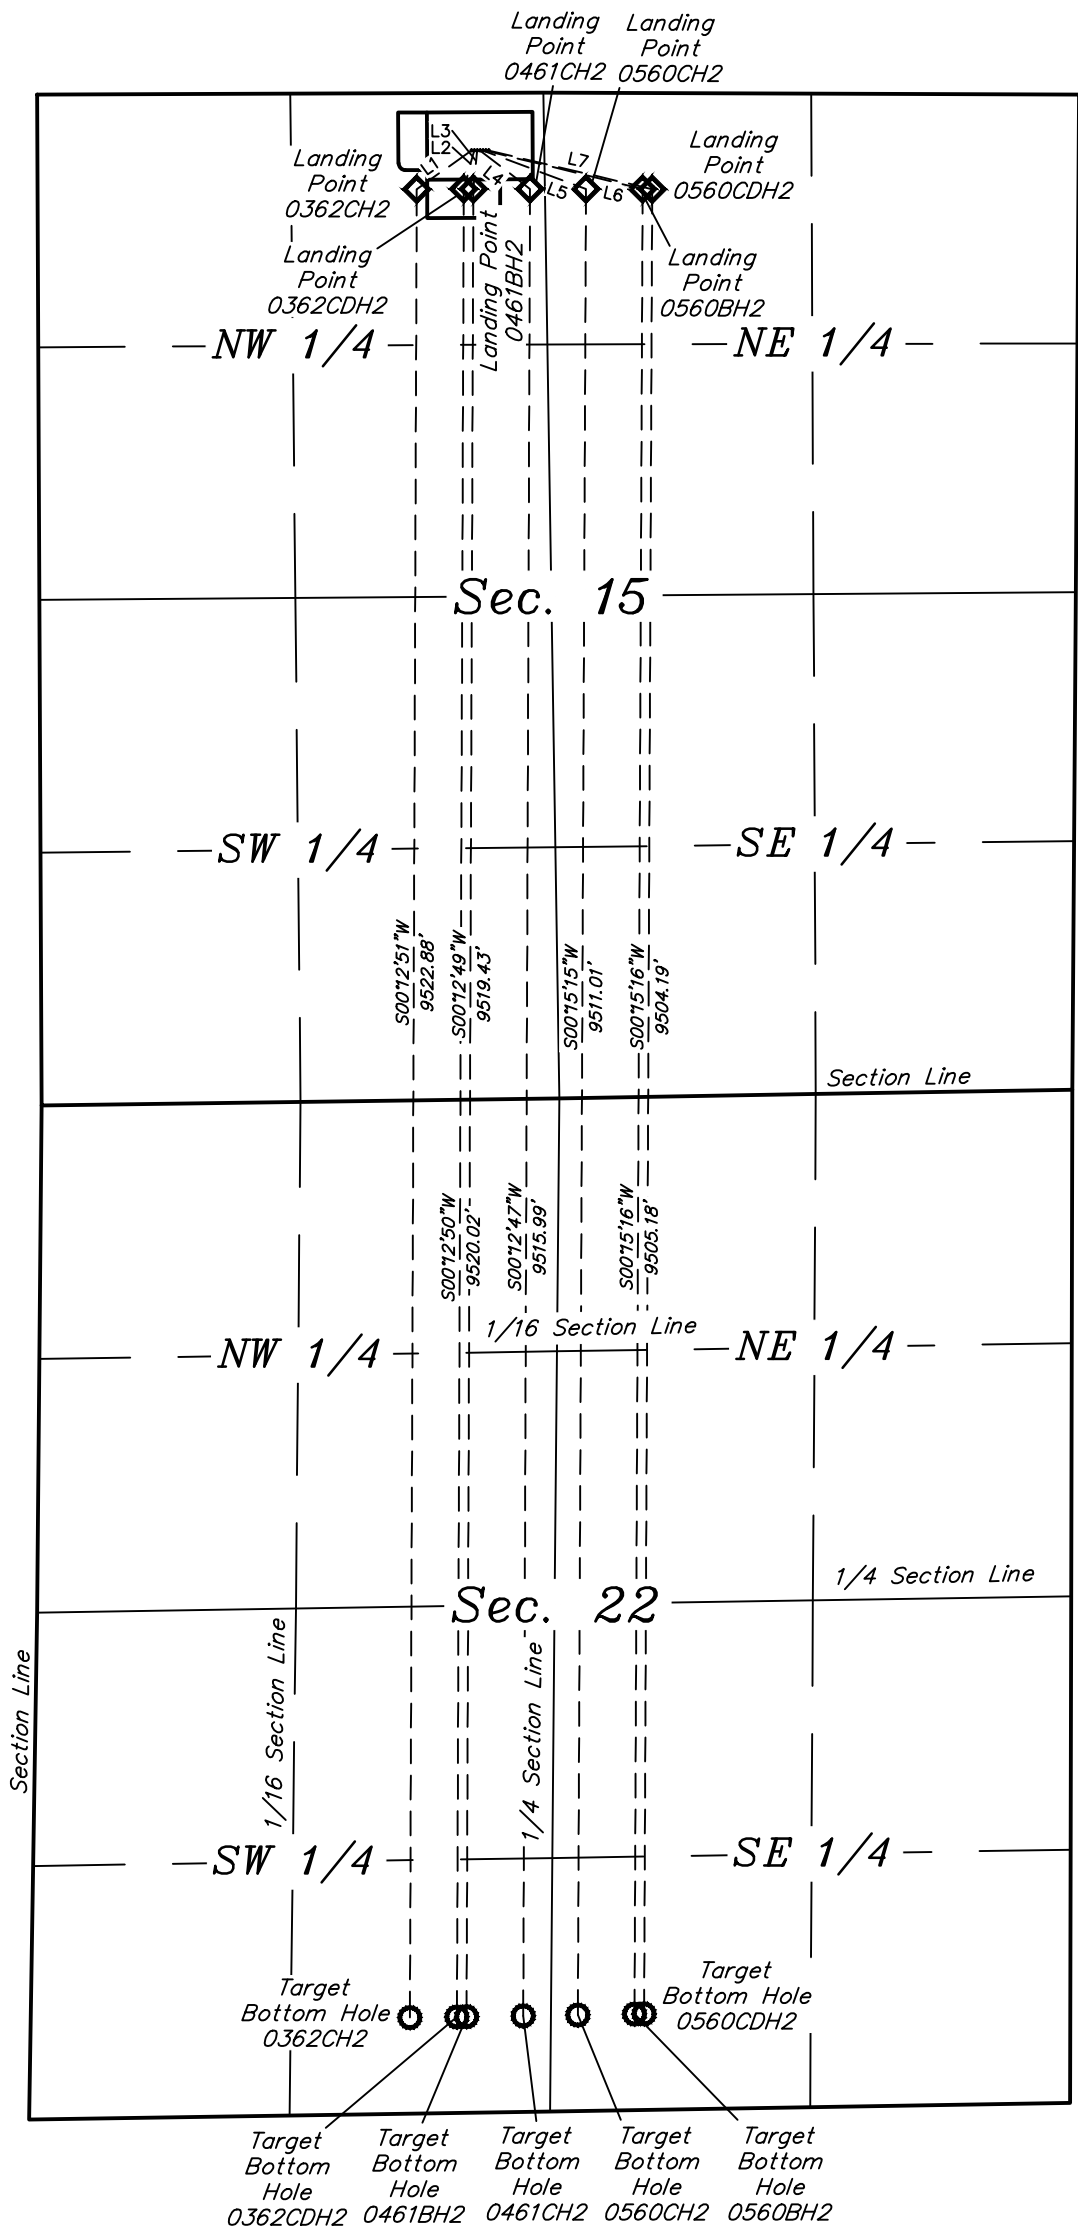

LINE TABLE		
LINE	DIRECTION	LENGTH
L1	S54°43'13"W	348.00'
L2	S15°07'07"W	207.34'
L3	S05°27'31"W	201.02'
L4	S52°39'23"E	328.24'
L5	S69°37'10"E	573.31'
L6	S76°12'15"E	841.68'
L7	S76°43'37"E	875.84'

NOTES:

BILL BARRETT CORPORATION
 WILL 6-62-15_22 NENW PAD #6-62-15-0362CH2, 0362CDH2,
 0461BH2, 0461CH2, 0560CH2, 0560BH2 & 0560CDH2
 SECTION 15, T6N, R62W, 6th P.M.
 NE 1/4 NW 1/4



UELS, LLC
 Corporate Office * 85 South 200 East
 Vernal, UT 84078 * (435) 789-1017

DRAWN BY: J.S.	DATE DRAWN: 05-05-14
SCALE: 1" = 1000'	REVISED: 06-18-14
MULTI-WELL PLAN	FIGURE #6