

State 16-13J7 05-123-18639 - Planned WBD (P&A)

9 7/8" Surface Hole

6 1/4" Prod Hole

Existing

Planned

KB: 4785'

GL: 4771'

7", 17/20# Sfc Csg set @ 474'

Fox Hills Marker 695'


Sussex Top @ 4108'

TOC 6384' CBL 11/21/94

NB Top @ 7016'

Codell perms 7304' - 7324'

3 1/2" 7.7# Prod Csg
set at 7448'

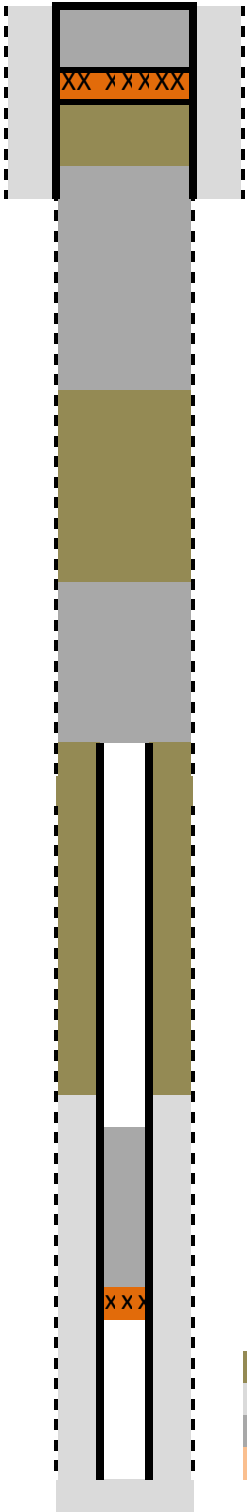

Welded Cap

Cement to surface

CIBP @ 80'

140 sk cmt plug 900' - 270'

120 sk cmt plug 4300' - 3900'

Casing cut off at 4300'

25 sx cement 7220' - 6550' ID

CIBP set @ 7220'

- Mud
- Existing Cement
- New Cement
- Sand Plug