


LEGEND:
 = LANDING POINT
 = TARGET BOTTOM HOLE.

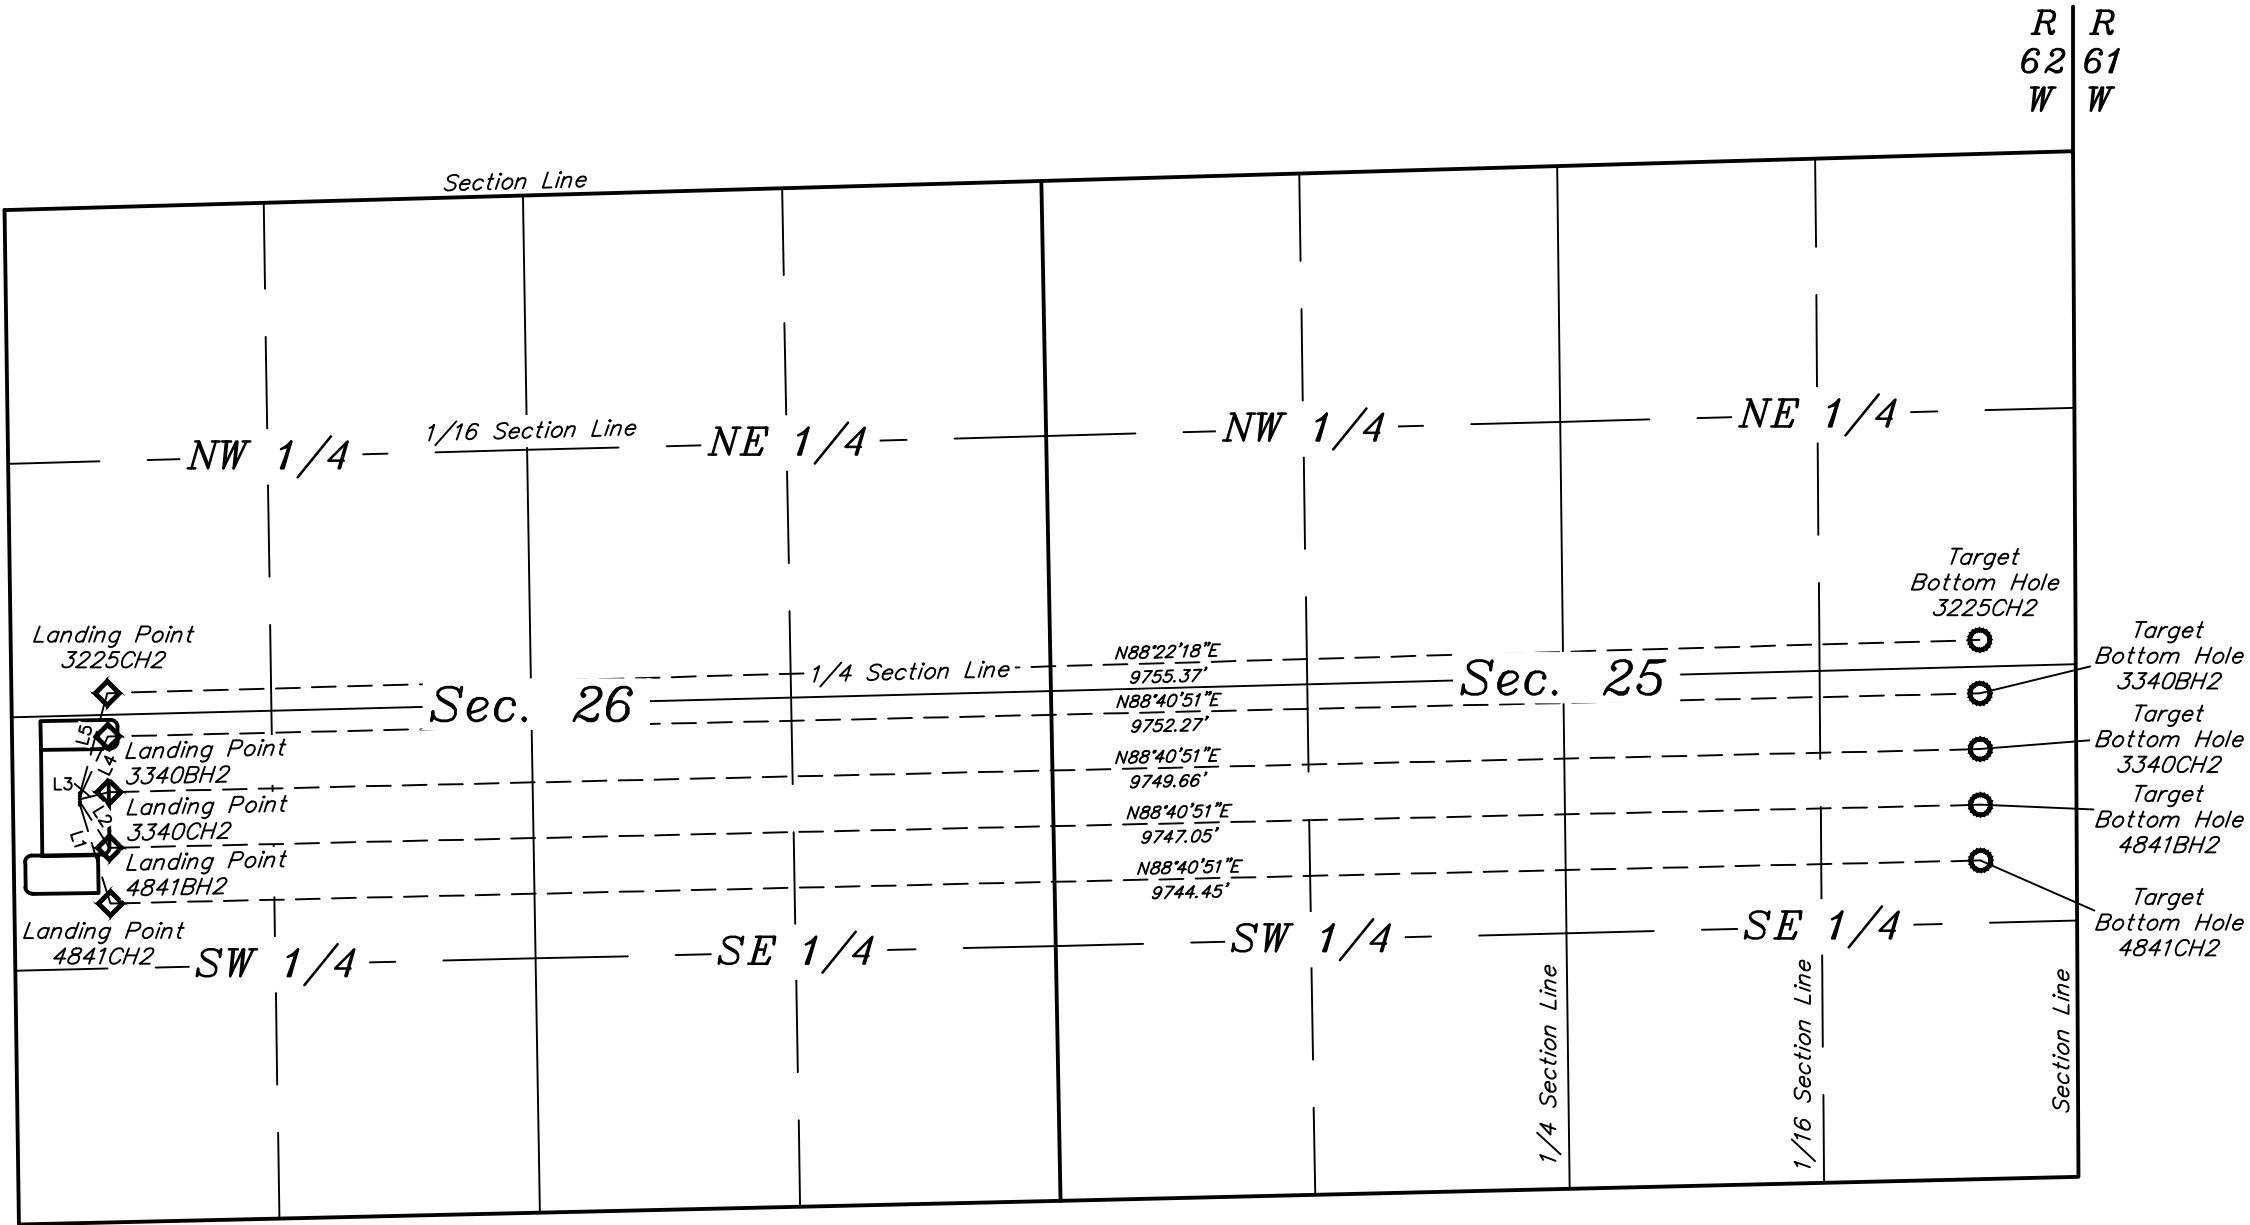

LINE TABLE		
LINE	DIRECTION	LENGTH
L1	S17°02'29"E	537.20'
L2	S32°44'40"E	283.71'
L3	N76°22'22"E	153.90'
L4	N25°03'17"E	343.78'
L5	N15°17'29"E	541.15'



BILL BARRETT CORPORATION
ANSCHUTZ STATE 5-62-26_25 NWSW PAD
#5-62-26-4841CH2, 4841BH2, 3340CH2, 3340BH2 & 3225CH2
SECTION 26, T5N, R62W, 6th P.M.
NW 1/4 SW 1/4



UELS, LLC
Corporate Office * 85 South 200 East
Vernal, UT 84078 * (435) 789-1017

DRAWN BY: J.S.	DATE DRAWN: 06-02-14
SCALE: 1" = 1000'	REVISED: 00-00-00
MULTI-WELL PLAN	FIGURE #6