


T. 6 S., R. 91 W., 6th P.M.

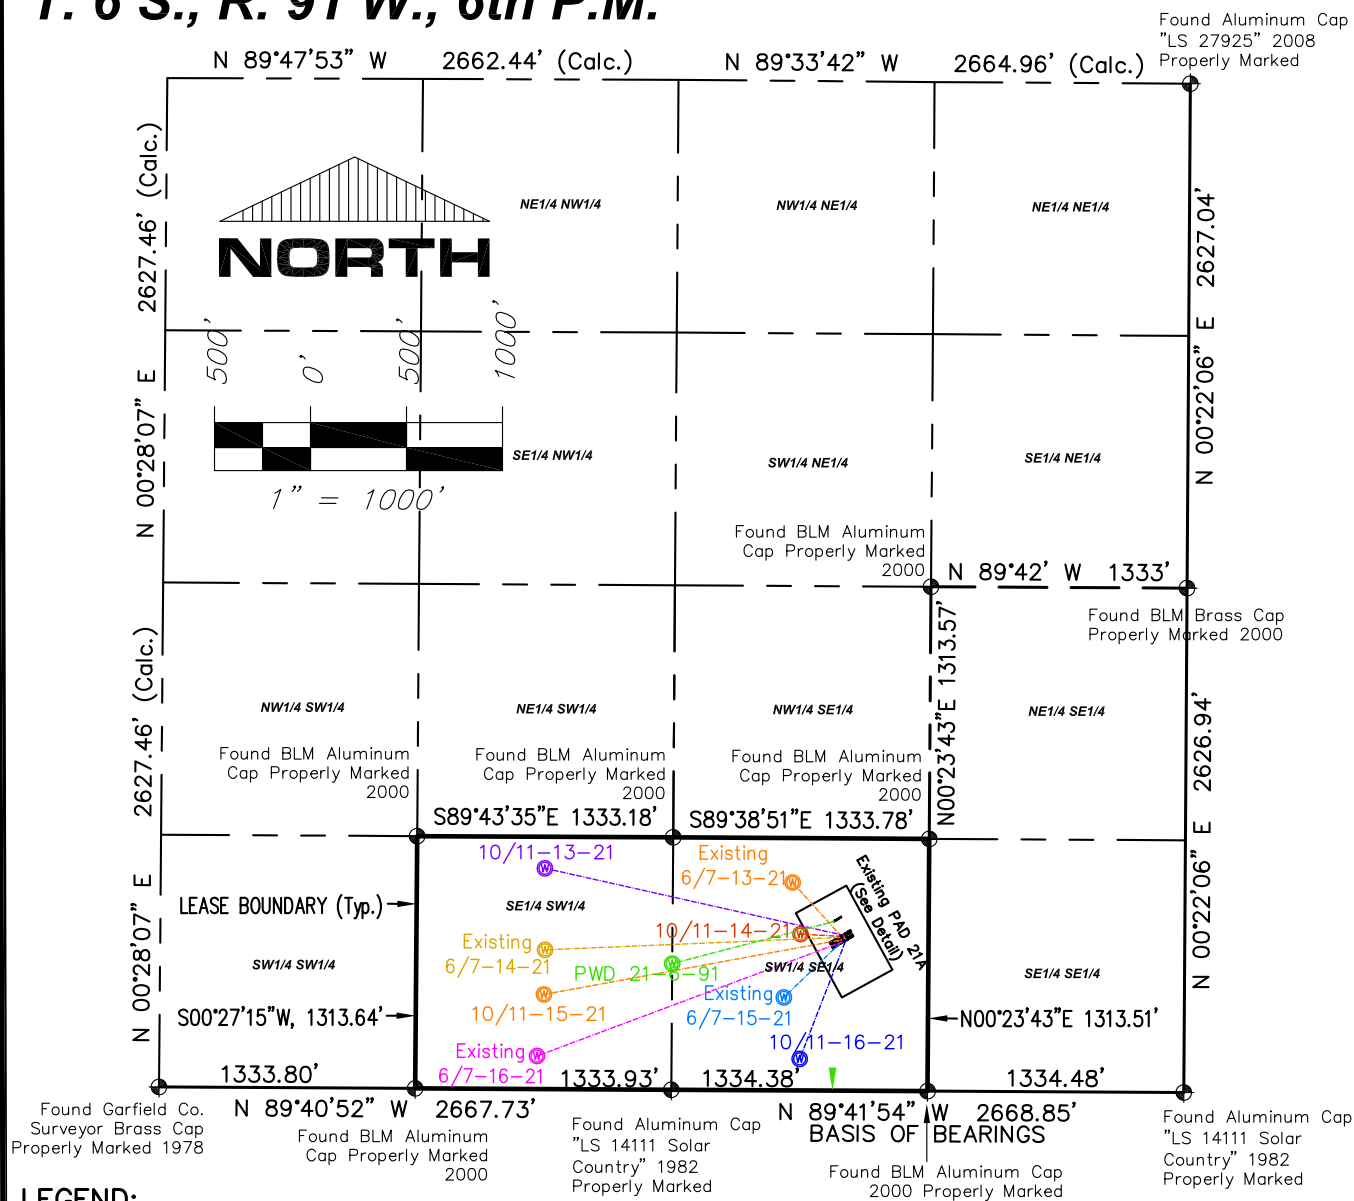

Surface Hole Detail

1" = 60'

Well Surface Hole to Bottom Hole Line Table		
Well Line #	Direction	Length
Federal 6/7-13-21	N42°10'W	376'
Federal 6/7-14-21	S87°35'W	1547'
Federal PWD 21-6-91	S75°25'W	867'
Federal 6/7-15-21	S46°01'W	431'
Federal 6/7-16-21	S69°31'W	1707'
Federal 10/11-13-21	N77°21'W	1590'
Federal 10/11-14-21	N86°48'W	224'
Federal 10/11-15-21	S79°36'W	1594'
Federal 10/11-16-21	S21°16'W	662'



Multi Well Plan for Dejour Energy (USA) Corp. 21A Pad
SE1/4SW1/4 & SW1/4SE1/4, Section 21, T.6S., R.91W., 6TH P.M.

LS: reb

Sht 1J

QC: dc

of 9

Job No. 2010-112.001

Date: 08/18/14

Drawn by: reb

File: APD_Pad21A_ForSpider