


0 500  
GRAPHIC SCALE IN FEET  
1 INCH = 500 FEET

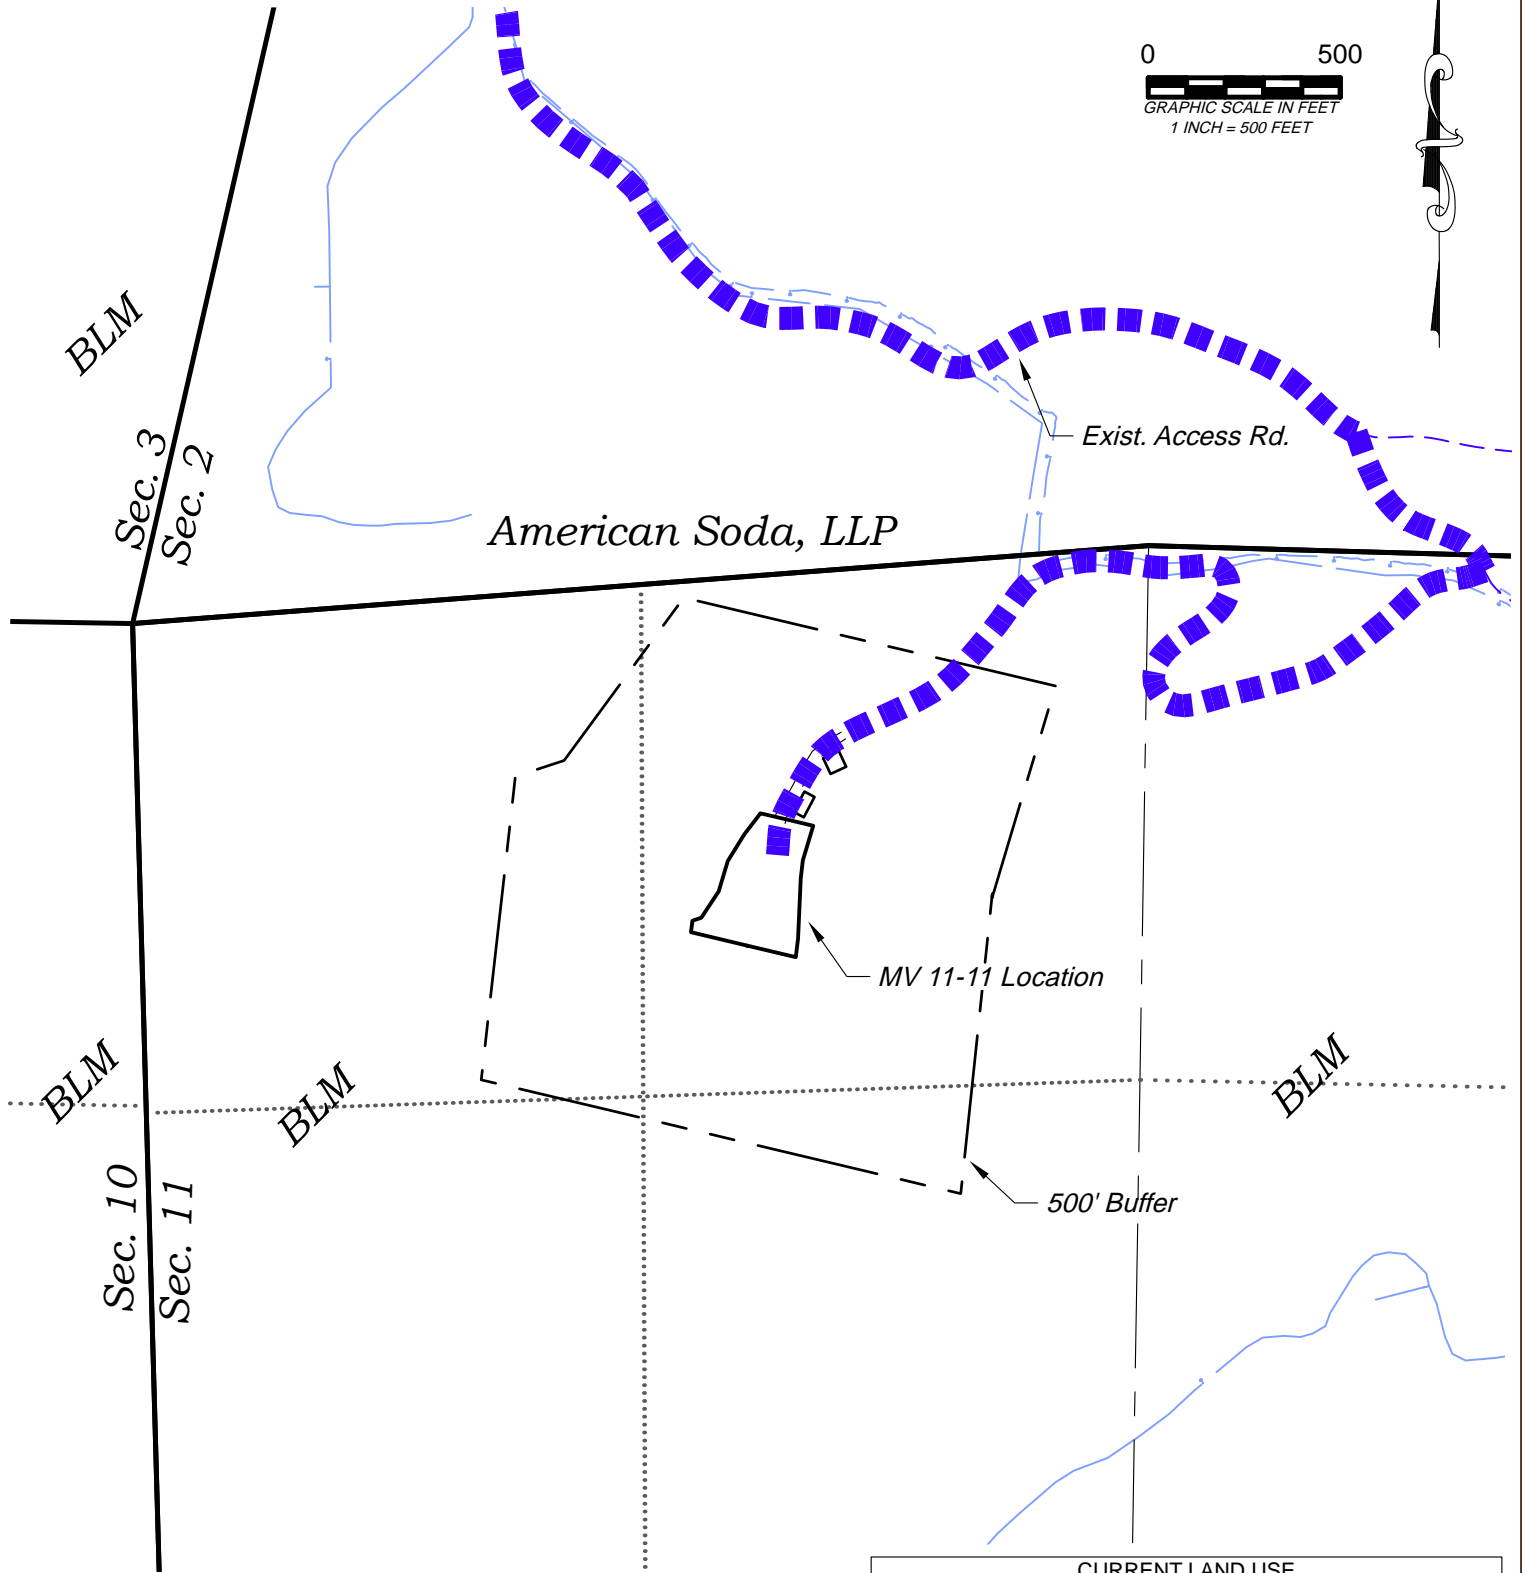

CURRENT LAND USE		
<input type="checkbox"/> CROP LAND	<input checked="" type="checkbox"/> NON-CROP LAND	<input type="checkbox"/> SUBDIVIDED
<input type="checkbox"/> IRRIGATED	<input checked="" type="checkbox"/> RANGELAND	<input type="checkbox"/> INDUSTRIAL
<input type="checkbox"/> DRY LAND	<input type="checkbox"/> TIMBER	<input type="checkbox"/> COMMERCIAL
<input type="checkbox"/> IMPROVED PASTURE	<input type="checkbox"/> RECREATIONAL	<input type="checkbox"/> RESIDENTIAL
<input type="checkbox"/> HAY MEADOW	<input type="checkbox"/> OTHER (describe):	
<input type="checkbox"/> CRP	Existing Drill Pad	

136 East Third Street  
Rifle, Colorado 81650  
Ph. (970) 625-2720  
Fax (970) 625-2773



**BOOKCLIFF**  
Survey Services, Inc.

SCALE: 1" = 500'  
DATE: 8/6/14  
PLAT: 6 of 7  
PROJECT: Valley  
DFT: wkk


Construction Plan Prepared for:  
**WPXENERGY** WPX Energy Rocky Mountain, LLC

MV 11-11 Drill Pad - Plat 6  
LOCATION

Section 11  
T. 7 S., R 96 W

0 500

GRAPHIC SCALE IN FEET  
1 INCH = 500 FEET

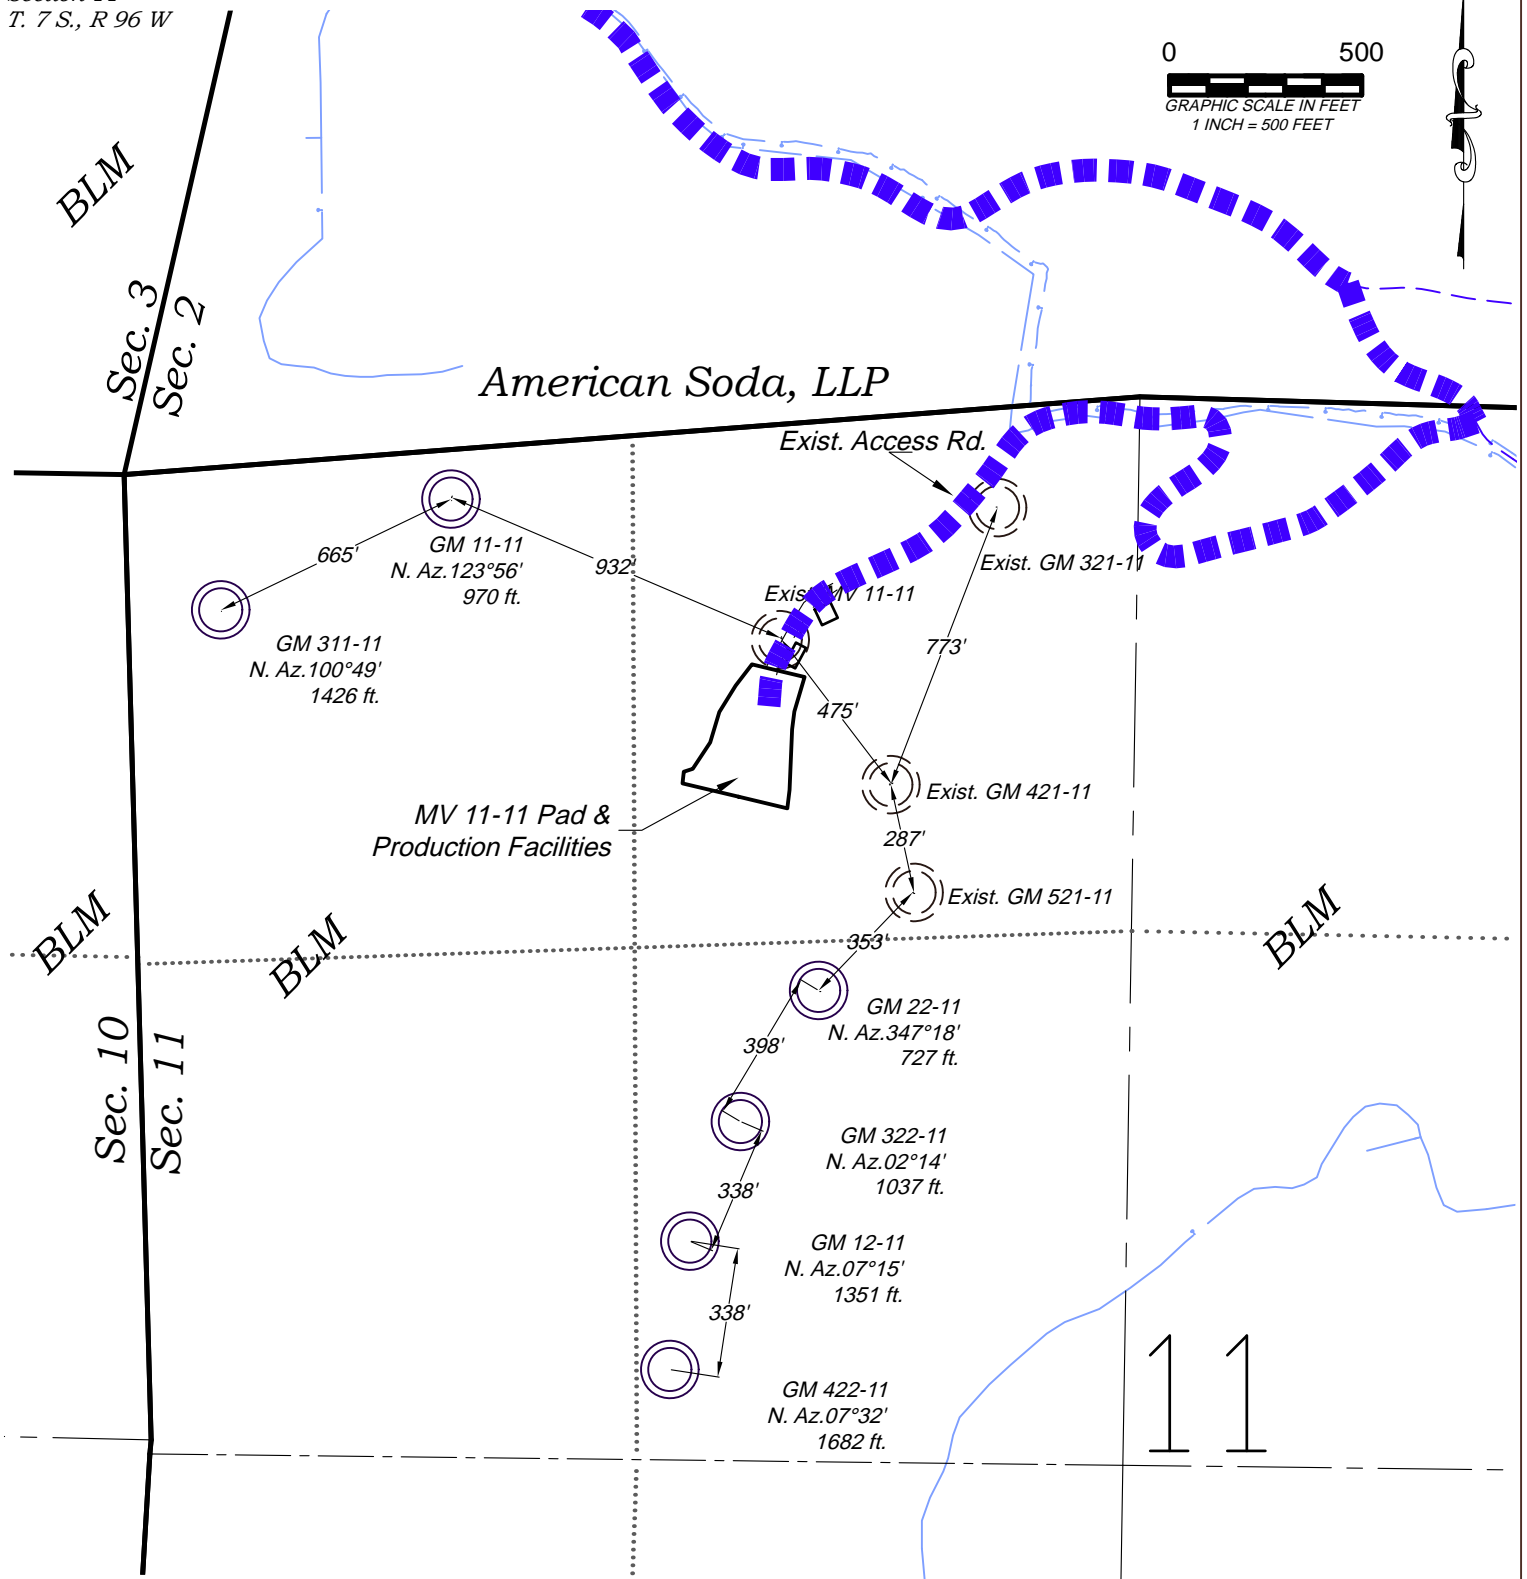

CURRENT LAND USE		
<input type="checkbox"/> CROP LAND	<input checked="" type="checkbox"/> NON-CROP LAND	<input type="checkbox"/> SUBDIVIDED
<input type="checkbox"/> IRRIGATED	<input checked="" type="checkbox"/> RANGELAND	<input type="checkbox"/> INDUSTRIAL
<input type="checkbox"/> DRY LAND	<input type="checkbox"/> TIMBER	<input type="checkbox"/> COMMERCIAL
<input type="checkbox"/> IMPROVED PASTURE	<input type="checkbox"/> RECREATIONAL	<input type="checkbox"/> RESIDENTIAL
<input type="checkbox"/> HAY MEADOW	<input type="checkbox"/> OTHER (describe):	
<input type="checkbox"/> CRP	Existing Drill Pad	

136 East Third Street  
Rifle, Colorado 81650  
Ph. (970) 625-2720  
Fax (970) 625-2773



**BOOKCLIFF**  
Survey Services, Inc.

SCALE: 1" = 500'  
DATE: 8/7/14  
PLAT: 6 of 7  
PROJECT: 2014 WPX  
DFT: WKK

Construction Plan Prepared for:  
**WPX ENERGY**

WPX Energy Rocky Mountain, LLC

MV 11-11 Drill Pad - Plat 6-B  
LOCATION

*Visible Improvements to Well Head (ft.)*

<i>Description</i>	<i>Building</i>	<i>Building Unit</i>	<i>High Occu. Building</i>	<i>DOAA</i>	<i>Public Road</i>	<i>Above Ground Utility</i>	<i>Railroad</i>	<i>Property Line</i>
GM 11-11	26° 3615	26° 3615	>5280	>5280	64° 4102	39° 2979	43° 4367	356° 730
GM 311-11	26° 3629	26° 3629	>5280	>5280	64° 4112	39° 2992	43° 4380	356° 744
GM 22-11	26° 3644	26° 3644	>5280	>5280	64° 4121	38° 3006	43° 4393	356° 758
GM 322-11	26° 3659	26° 3659	>5280	>5280	64° 4131	38° 3020	43° 4406	356° 773
GM 12-11	26° 3666	26° 3666	>5280	>5280	64° 4135	38° 3026	43° 4413	356° 780
GM 422-11	26° 3673	26° 3673	>5280	>5280	64° 4140	38° 3033	43° 4419	356° 787

*Production Equipment*

Seperators	26° 3423	26° 3423	>5280	>5280	66° 3947	39° 2790	43° 4181	356° 570
Tanks	25° 3289	25° 3289	>5280	>5280	66° 3822	39° 2651	43° 4043	356° 472

136 East Third Street  
Rifle, Colorado 81650  
Ph. (970) 625-2720  
Fax (970) 625-2773



SCALE: NA  
DATE: 8/11/14  
PLAT: 6B of 7  
PROJECT: Valley  
DFT: cs

**Construction Plan Prepared for:**  
**WPXENERGY** WPX Energy Rocky Mountain, LLC

*MV 11-11 Drill Pad - Plat 6B*  
*LOCATION TABLE*