

NAME: DAIRY


SPACING UNIT: S/2, SEC 19, T5N, R65W; SW/4 SEC 20, T5N, R65W; UNIT ACREAGE: 480

WELL NAME	SURFACE LOCATION				BEGIN HORIZONTAL COMPLETION ZONE				END HORIZONTAL COMPLETION ZONE			
	DIST.	DIR.	DIST.	DIR.	DIST.	DIR.	DIST.	DIR.	DIST.	DIR.	DIST.	DIR.
GP-DAIRY 1-20-19	658'	FNL	1305'	FEL	1956'	FSL	2184'	FWL	1980'	FSL	460'	FWL
GP-DAIRY C6-20-19	664'	FNL	1305'	FEL	1791'	FSL	2183'	FWL	1815'	FSL	460'	FWL
GP-DAIRY 2-20-19	670'	FNL	1305'	FEL	1626'	FSL	2183'	FWL	1650'	FSL	460'	FWL
GP-DAIRY 3-20-19	682'	FNL	1305'	FEL	1296'	FSL	2182'	FWL	1320'	FSL	460'	FWL
GP-DAIRY C7-20-19	688'	FNL	1305'	FEL	1131'	FSL	2182'	FWL	1155'	FSL	460'	FWL
GP-DAIRY 4-20-19	694'	FNL	1305'	FEL	966'	FSL	2181'	FWL	990'	FSL	460'	FWL
GP-DAIRY 5-20-19	706'	FNL	1305'	FEL	636'	FSL	2181'	FWL	660'	FSL	460'	FWL
GP-DAIRY C8-20-19	712'	FNL	1305'	FEL	471'	FSL	2180'	FWL	495'	FSL	460'	FWL



0 1500

SCALE: 1"= 1500'
U.S. SURVEY FEET

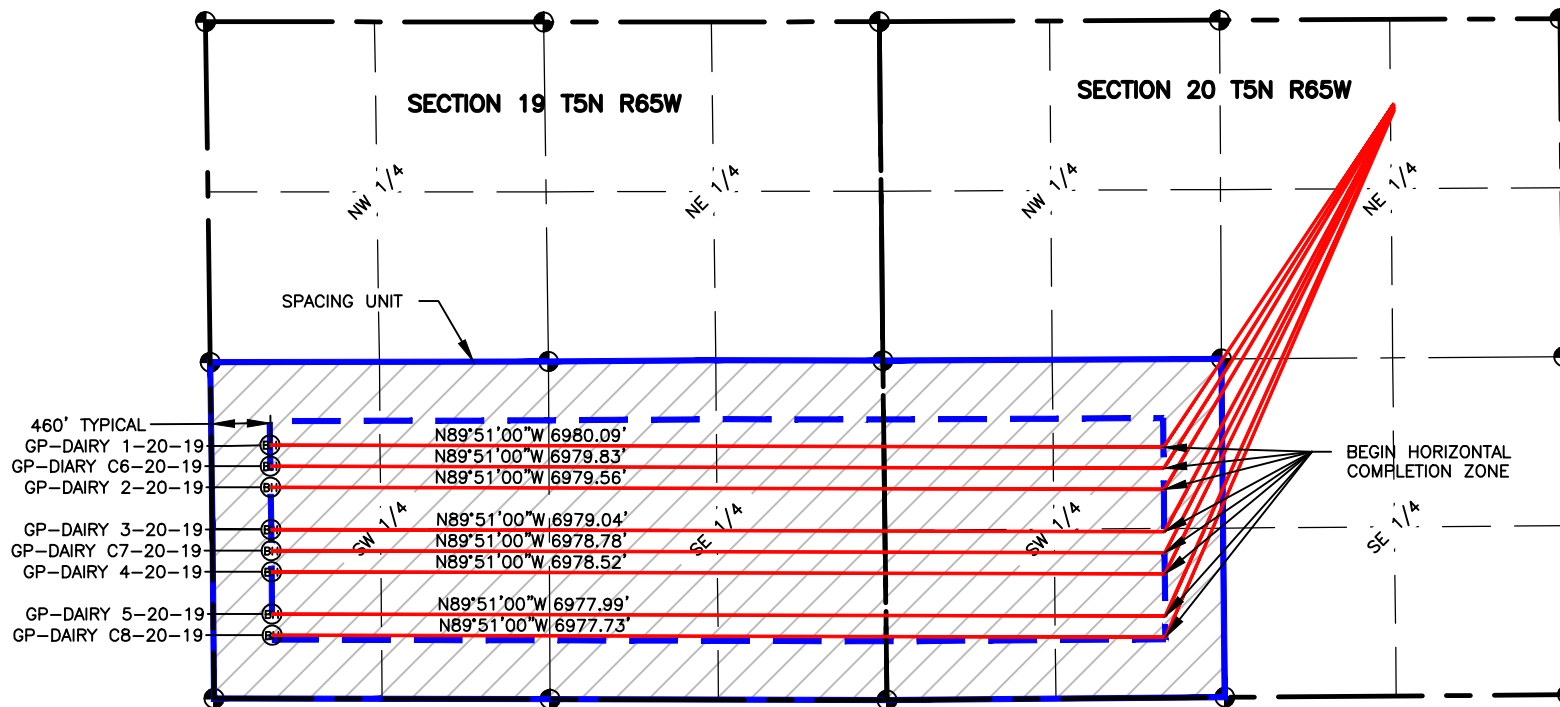

LAMP RYNEARSON
& ASSOCIATES

4715 Innovation Drive 970.226.0342 | P
Fort Collins, CO 80525 970.226.0879 | F
www.LRA-Inc.com

Planned Spacing Unit Exhibit
Greeley Directional Project
Dairy

LEGEND

- ALIQUOT CORNER
- BOTTOM HOLE
- COMPUTED ALIQUOT CORNER
- COMPUTED FROM GLO RECORDS

SECTION LINE
QUARTER SECTION LINE
SIXTEENTH LINE

drawn by
KJW

date
7/24/14

cogcc id
332837

project - task number
0211012.04

book and page

surface - location
NE/4, NE/4 SEC 20 T5N R65W

path/filename P:\Engineering\0211012.04\DRAWINGS\EXHIBITS\0211012-04PSUE-DAIRY.dwg