
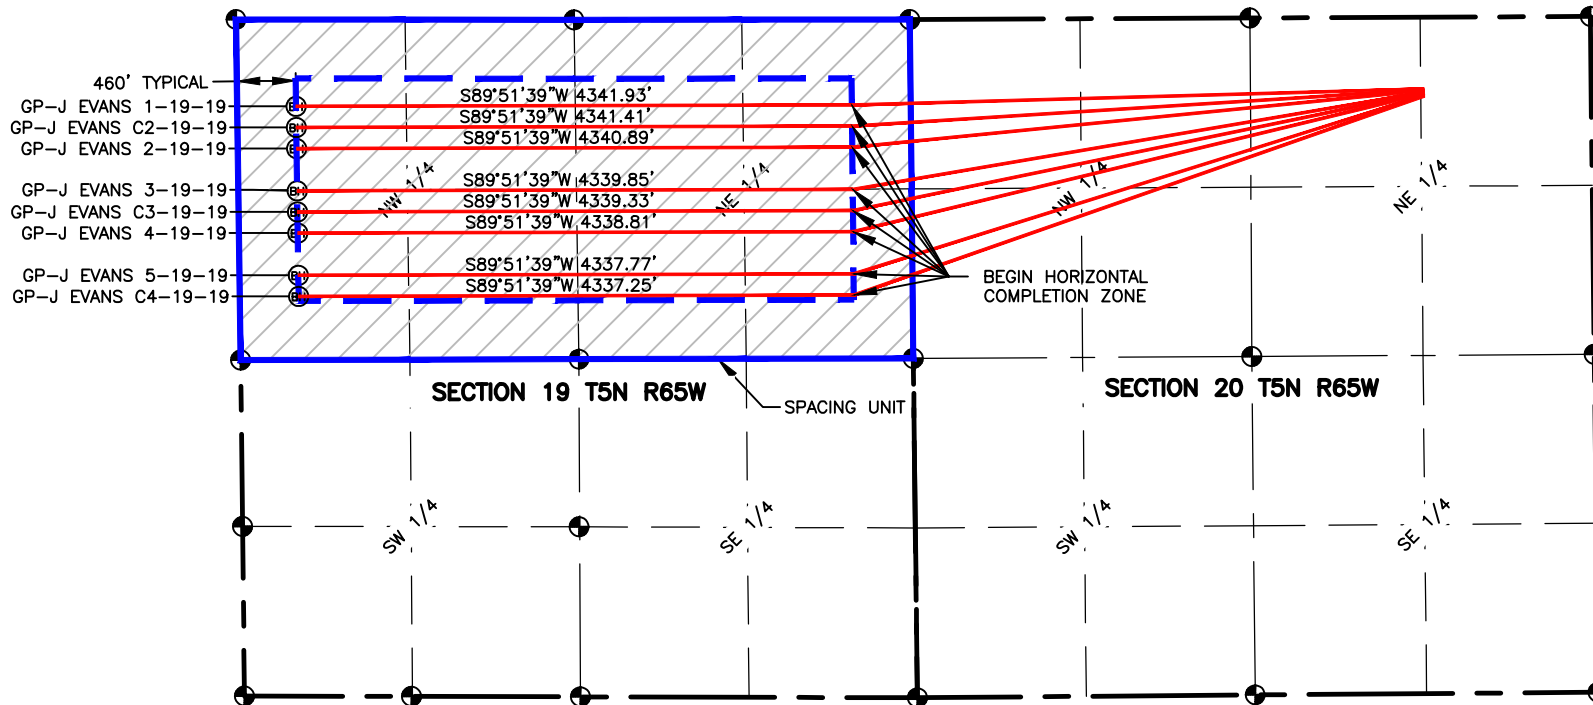


P:_Engineering\0211012.04\DRAWINGS\EXHIBITS\0211012-04PSUE-8.dwg, 7/24/2014 7:25:25 PM, KELVIN WIESE, LAMP RYNEARSON & ASSOCIATES

NAME: J EVANS
SPACING UNIT: N/2, SEC 19, T5N, R65W; UNIT ACREAGE: 320

WELL NAME	SURFACE LOCATION				BEGIN HORIZONTAL COMPLETION ZONE				END HORIZONTAL COMPLETION ZONE			
	DIST.	DIR.	DIST.	DIR.	DIST.	DIR.	DIST.	DIR.	DIST.	DIR.	DIST.	DIR.
GP-J EVANS 1-19-19	562'	FNL	1305'	FEL	668'	FNL	460'	FEL	679'	FNL	460'	FWL
GP-J EVANS C2-19-19	568'	FNL	1305'	FEL	833'	FNL	460'	FEL	844'	FNL	460'	FWL
GP-J EVANS 2-19-19	574'	FNL	1305'	FEL	998'	FNL	460'	FEL	1009'	FNL	460'	FWL
GP-J EVANS 3-19-19	586'	FNL	1305'	FEL	1328'	FNL	460'	FEL	1339'	FNL	460'	FWL
GP-J EVANS C3-19-19	592'	FNL	1305'	FEL	1493'	FNL	460'	FEL	1504'	FNL	460'	FWL
GP-J EVANS 4-19-19	598'	FNL	1305'	FEL	1658'	FNL	460'	FEL	1669'	FNL	460'	FWL
GP-J EVANS 5-19-19	610'	FNL	1305'	FEL	1988'	FNL	460'	FEL	1999'	FNL	460'	FWL
GP-J EVANS C4-19-19	616'	FNL	1305'	FEL	2153'	FNL	460'	FEL	2164'	FNL	460'	FWL

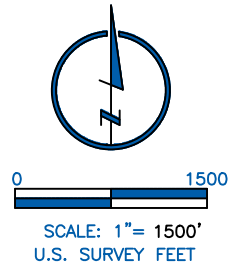

LAMP RYNEARSON
& ASSOCIATES

4715 Innovation Drive 970.226.0342 | P
Fort Collins, CO 80525 970.226.0879 | F
www.LRA-Inc.com

drawn by
KJW

date
7/24/14

cogcc id
332837

project - task number
0211012.04

book and page

Proposed Spacing Unit Exhibit
Greeley Directional Project
J Evans

surface - location
NE/4, NE/4 SEC 20 T5N R65W

LEGEND

- ALIQUOT CORNER
- BOTTOM HOLE
- COMPUTED ALIQUOT CORNER
- COMPUTED FROM GLO RECORDS

SECTION LINE
QUARTER SECTION LINE
SIXTEENTH LINE

path\filename P:_Engineering\0211012.04\DRAWINGS\EXHIBITS\0211012-04PSUE-8.dwg