

Rademacher 13-30 05-123-18847 - Planned WBD (P&A)

12-1/4" Surface Hole

7-7/8" Prod Hole

Existing

Planned

KB: 4858'

GL: 4848'

8 5/8", 23# Sfc Csg set @ 730'

Fox Hills Marker Behind Pipe

TOC 3838' CBL

Sussex Top @ 4091'

BOC Stage 1 4998'


TOC 6526' CBL

Niobrara Top @ 6989'

Niobrara perms 6992'-6993'

Codell perms 7192' - 7202'

3 1/2" 7.7# Prod Csg @ 7337'
TD @ 7356' 1/17/95

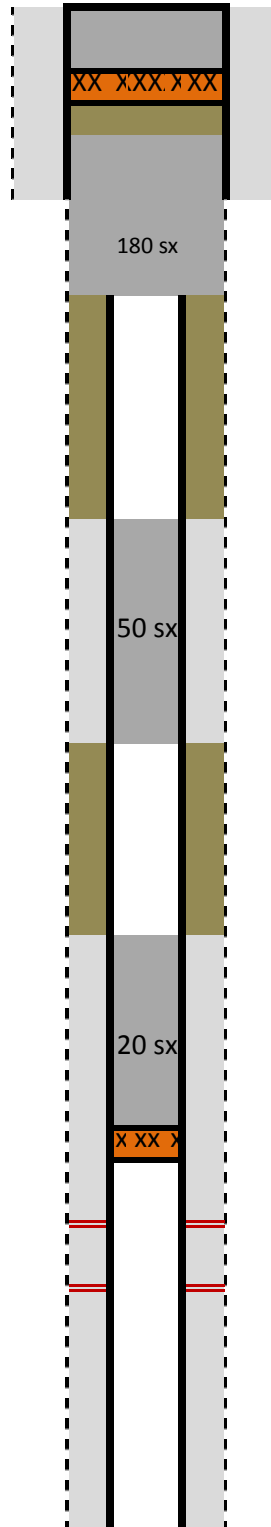

Welded Cap

Cement to surface

CIBP @ 80'

180 sk cmt plug 930' - 530'

Cut 3 1/2" csg off @ 930'

Cmt Plug in csg 50 sx 4950'-3830'

Cmt Plug in csg 20 sx 6910'-6380'

CIBP 6910'

Mud
Existing Cement
New Cement
CIBP