

Rademacher 12-30 05-123-18846 - Planned WBD (P&A)

12-1/4" Surface Hole

7-7/8" Prod Hole

Existing

KB: 4866'
GL: 4856'

8 5/8", 23# Sfc Csg set @ 742'

Fox Hills Marker Behind Pipe

TOC 3686' CBL

Sussex Top @ 4059'

BOC 5000' CBL

TOC 6430' CBL

Niobrara Top @ 6928'

Niobrara perms 6985'-6986'

Codell perms 7190' - 7210'

3 1/2" 7.7# Prod Csg @ 7336'
TD @ 7337' 1/17/95

Planned

Welded Cap
Cement to surface

CIBP @ 80'


180 sk cmt plug 940 - 542'

Cut 3 1/2" csg off @ 940'

Cmt Plug in csg 50 sx 4950'-3830'

Cmt Plug in csg 20 sx 6920'-6390'

CIBP 6920'

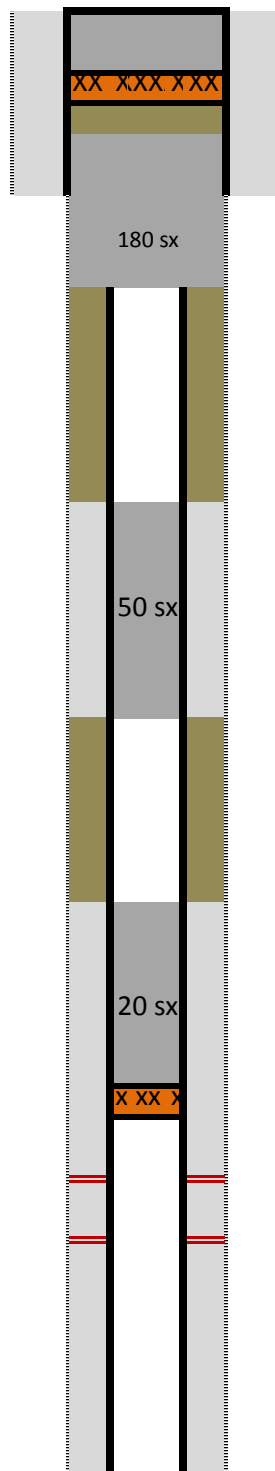

Mud
Existing Cement
New Cement
CIBP