



Section 11
T. 7 S., R. 96 W.

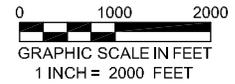

ACCESS DESCRIPTION:
FROM THE INTERSECTION OF COUNTY ROAD 215 and STATE HIGHWAY 6 AT PARACHUTE, PROCEED IN A NORTHWESTERLY DIRECTION ALONG COUNTY ROAD 215, ±2.1 MILES TO AN INTERSECTION WITH A DIRT/GRAVEL ROAD, PROCEED LEFT IN A SOUTHERLY DIRECTION ±2.6MILES TO THE EXISTING GR 23-11V DRILL PAD LOCATION, AS SHOWN HEREON.

136 East Third Street
Rifle, Colorado 81650
Ph. (970) 625-2720
Fax (970) 625-2773

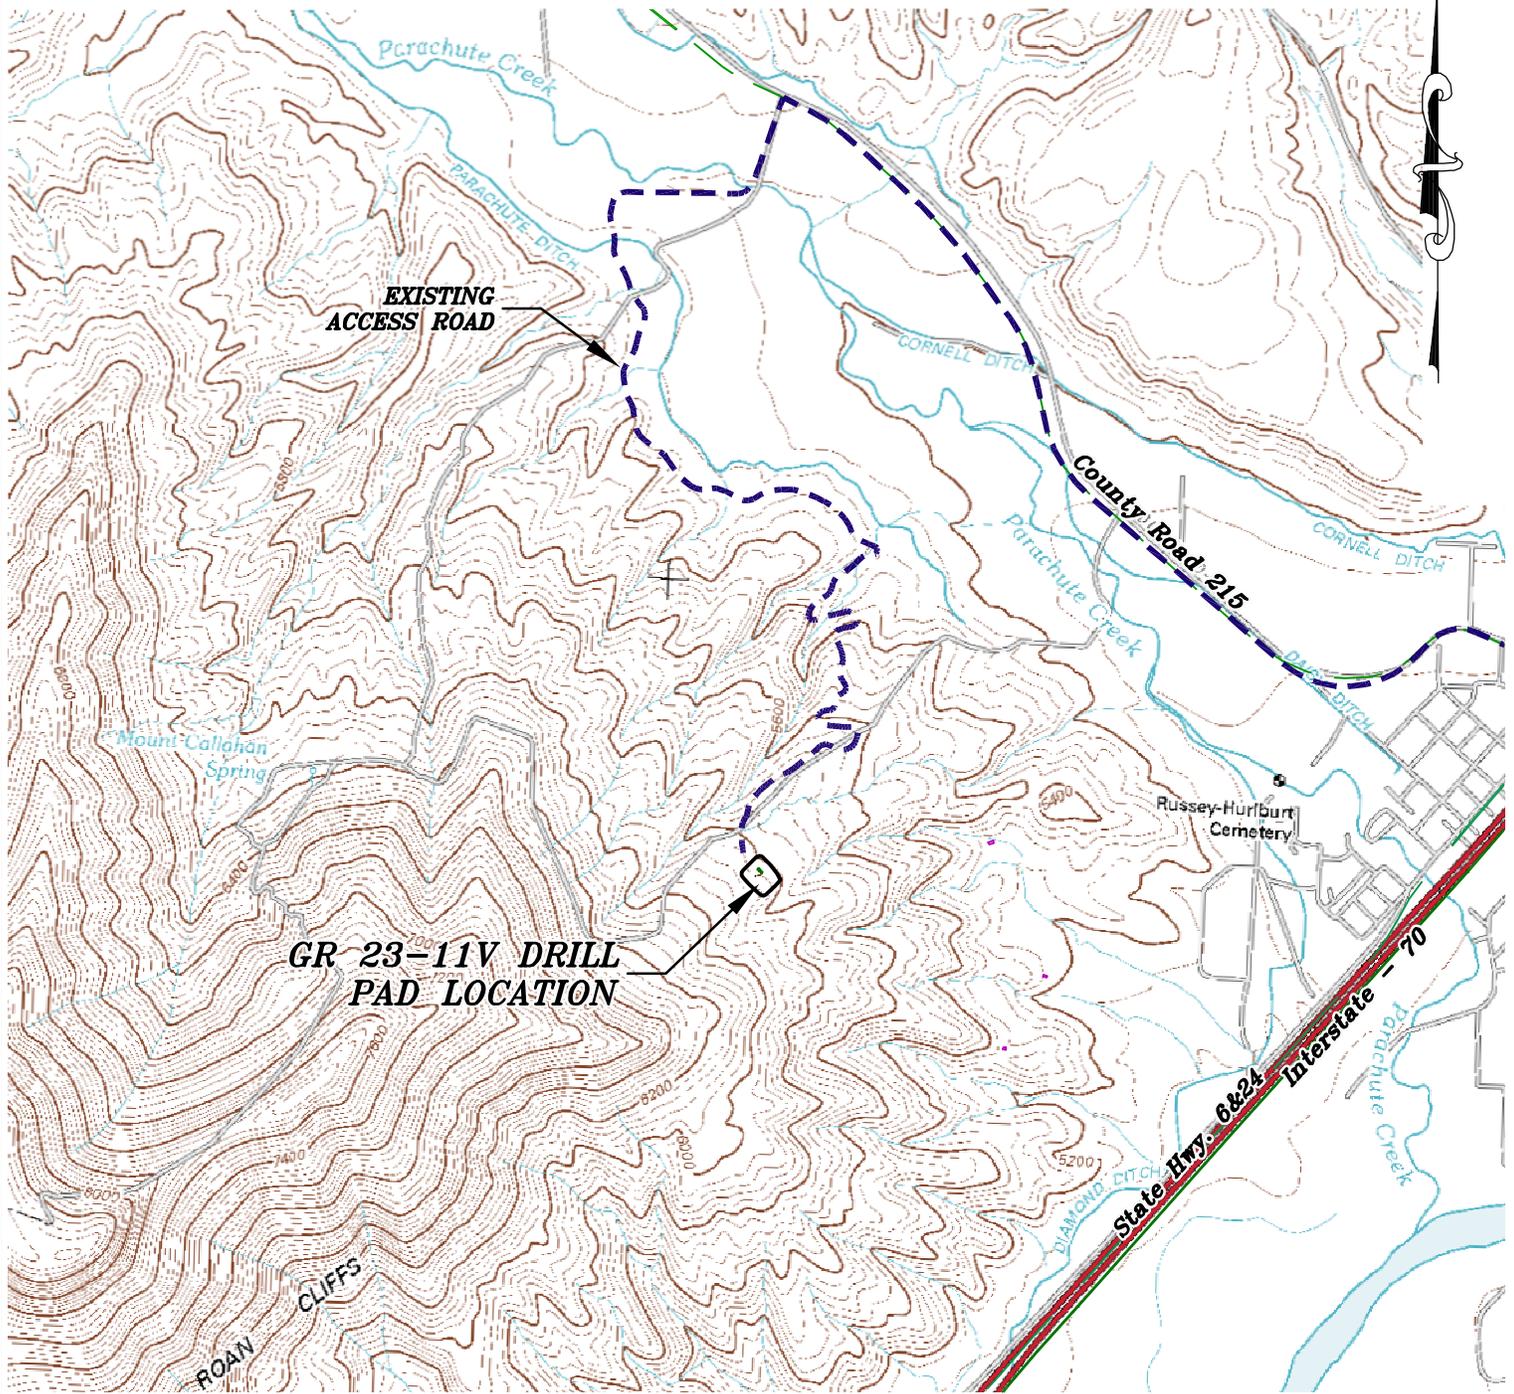

SCALE: 1" = 2000'
DATE: 9/1/14
PLAT: 5 of 7
PROJECT: Valley
DFT: cs

Construction Plan Prepared for:
WPXENERGY WPX Energy Rocky Mountain, LLC

GR 23-11V Drill Pad - Plat 5
ACCESS ROAD & TOPO MAP

K:\2014 WPX Valley\GR 23-11V\GR 23-11V.dwg, 9/1/2014 10:55:06 AM