


C:\FES PROJECTS\1319-01_BONANZA\5N-61W\dwg\100K-5-61.dwg, SAVED DATE 2014-03-25 17:57

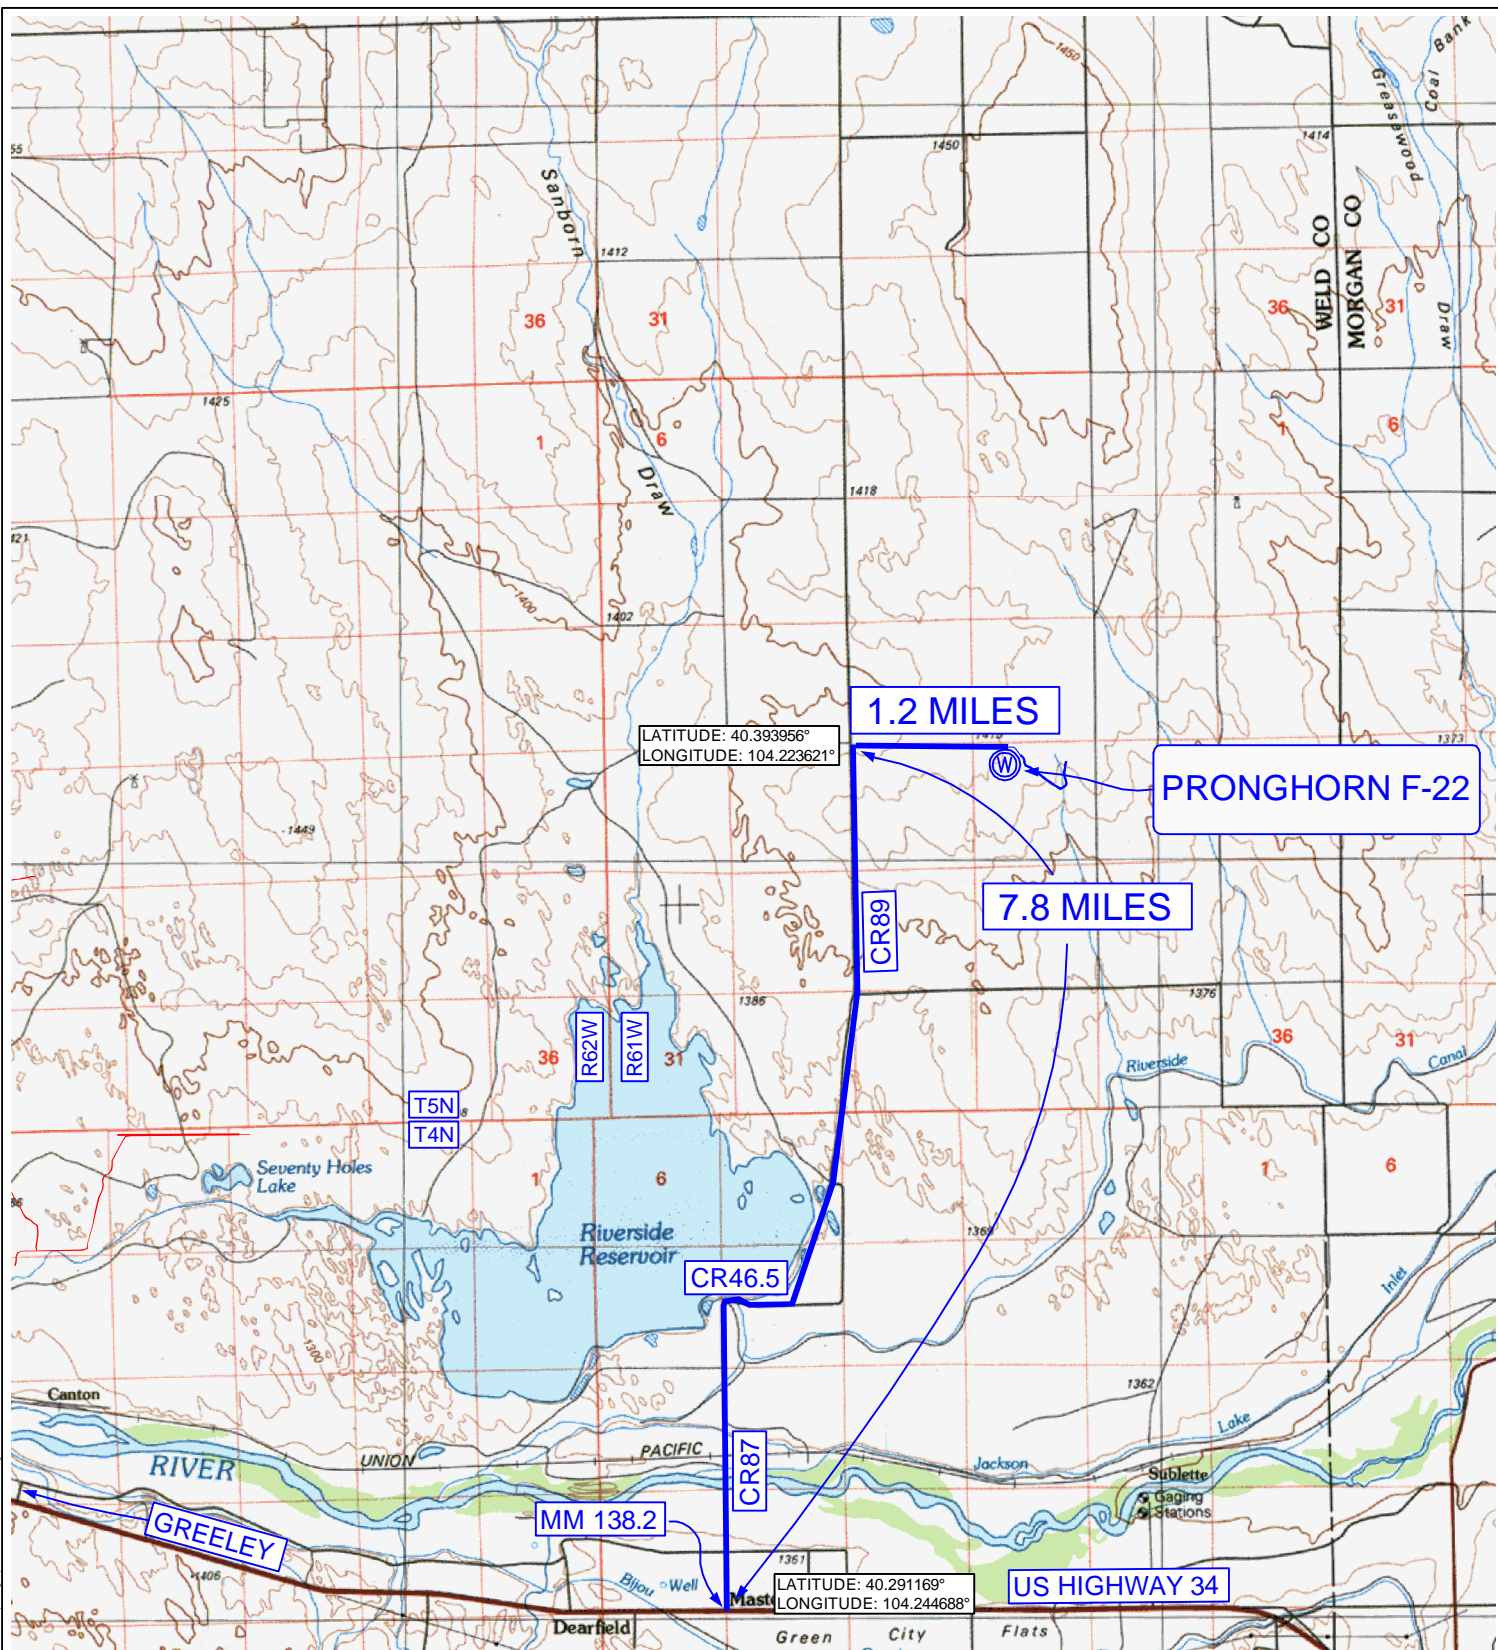


SHEET NO:

7 of 7

Fremont
ENGINEERING & SURVEYING
64 COAL MINE RD.
LANDER, WY 82520
307-349-0840
fes@wyoming.com

Drawn By: DAF
Checked By: WJM
Date: 3/19/14
Revision: #1
Date: 3/25/14
Explanation: Add
placeholders &
reference map

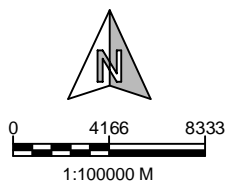

PROPOSED ACCESS

PRONGHORN F-22 PAD
NW¼, SECTION 22,
T.5N., R.61W., 6th PM
WELD COUNTY, COLORADO



410 17th Street
Denver, CO 80202
(720) 440-6100