


Section 3
T. 7 S., R. 96 W.

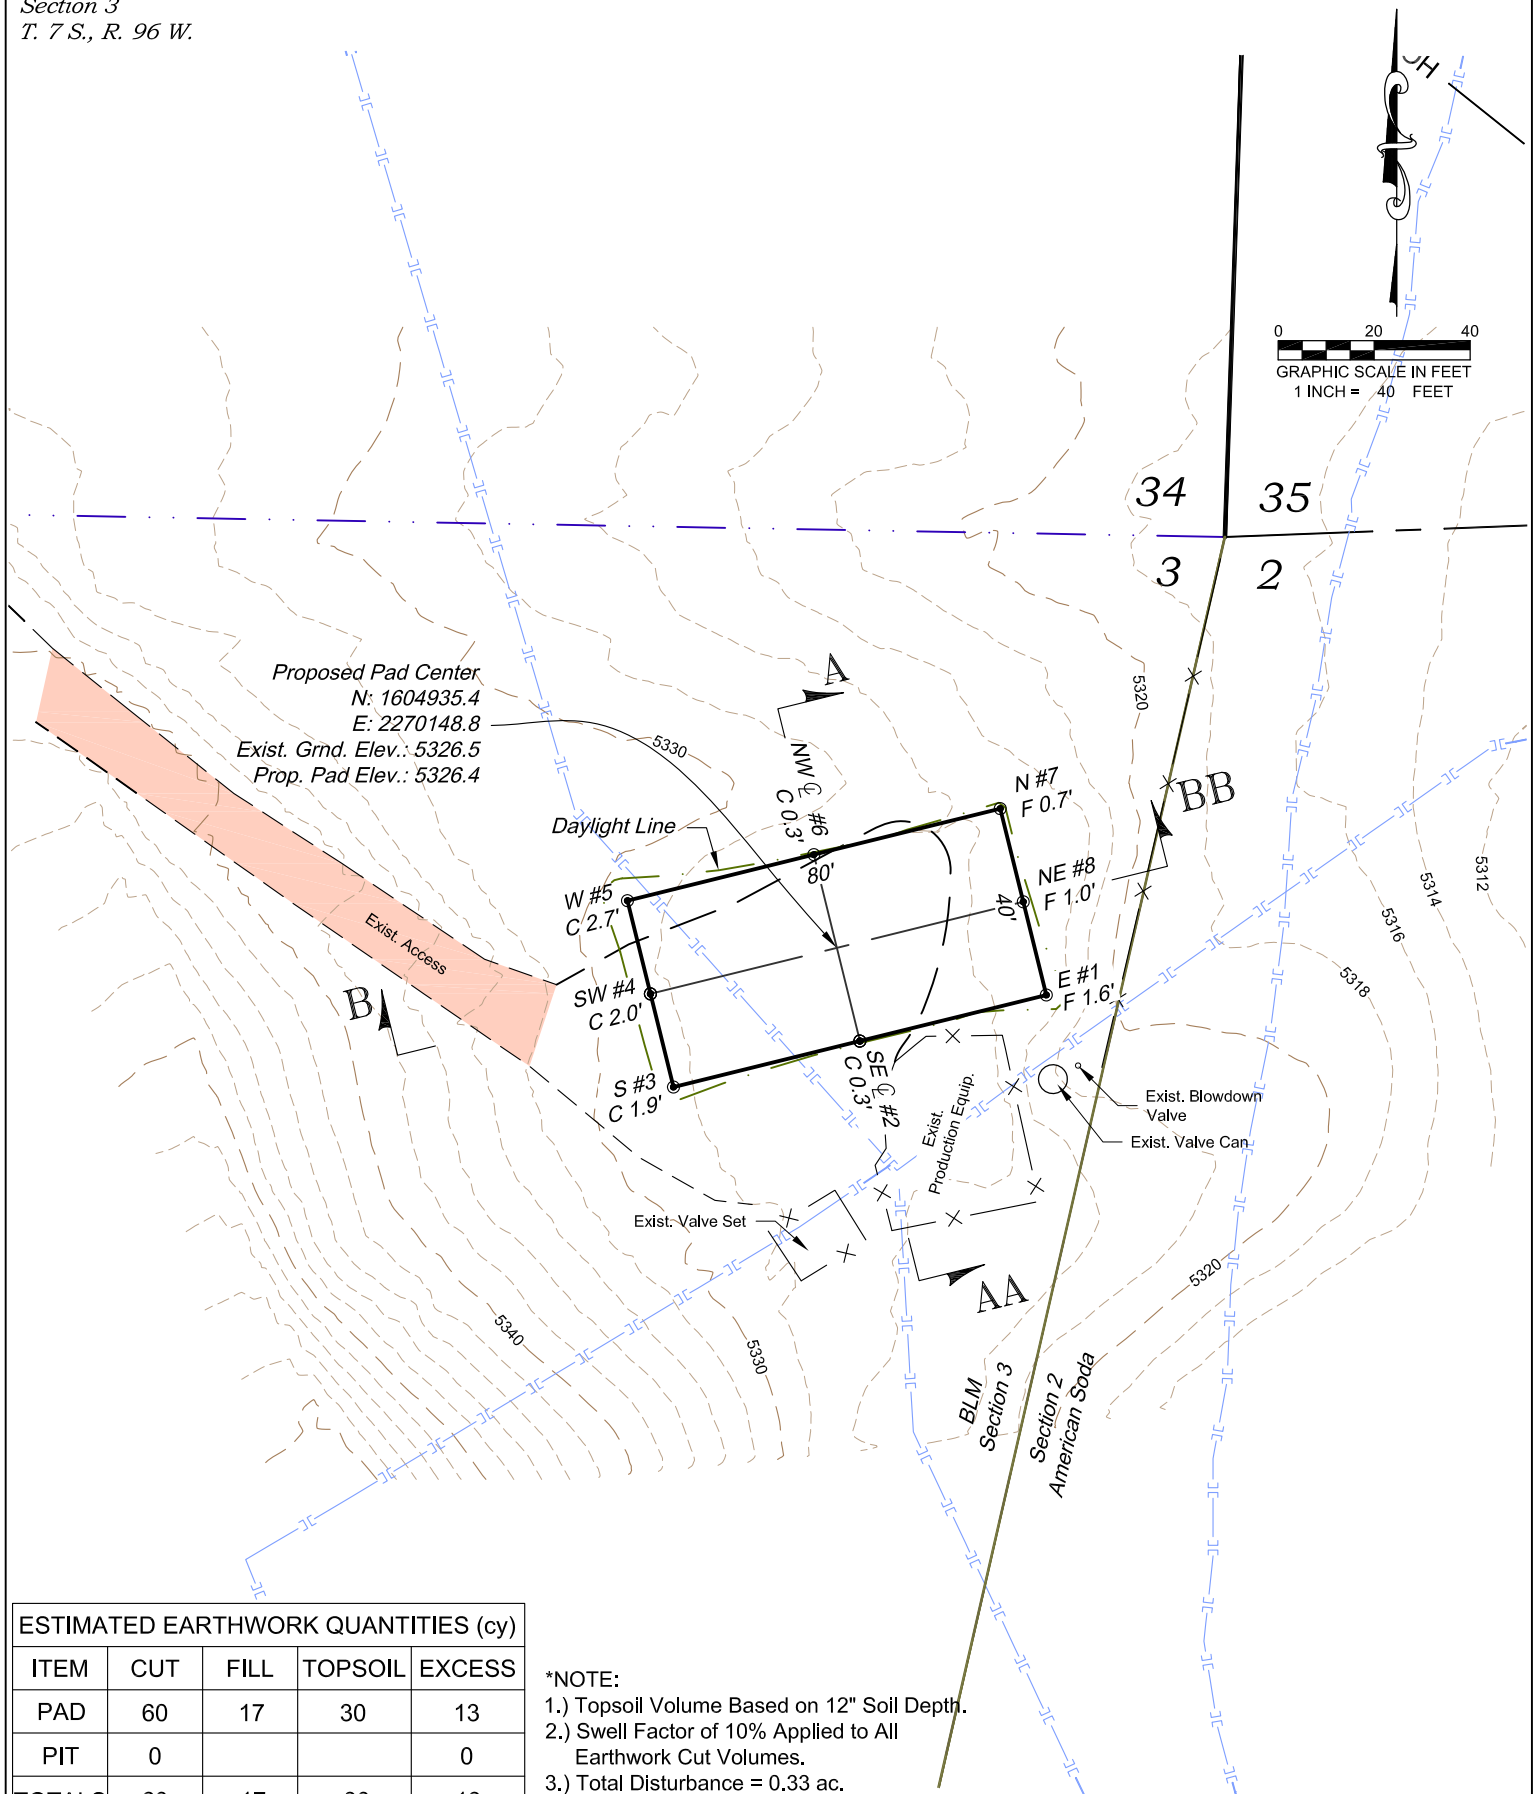

| ESTIMATED EARTHWORK QUANTITIES (cy) | | | | |
|-------------------------------------|-----|------|---------|--------|
| ITEM | CUT | FILL | TOPSOIL | EXCESS |
| PAD | 60 | 17 | 30 | 13 |
| PIT | 0 | | | 0 |
| TOTALS | 60 | 17 | 30 | 13 |

*NOTE:
1.) Topsoil Volume Based on 12" Soil Depth.
2.) Swell Factor of 10% Applied to All Earthwork Cut Volumes.
3.) Total Disturbance = 0.33 ac.

136 East Third Street
Rifle, Colorado 81650
Ph. (970) 625-2720
Fax (970) 625-2773



BOOKCLIFF
Survey Services, Inc.

SCALE: 1" = 40'
DATE: 10/14/14
PLAT: 1 of 4
PROJECT: Valley
DFT: cws

Construction Plan Prepared for:
WPXENERGY WPX Energy Rocky Mountain, LLC

Section 3 Tank Pad
CONSTRUCTION LAYOUT