
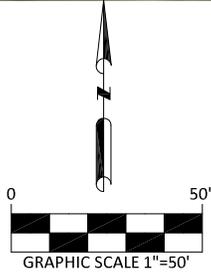


# SHERLEY 4-9H FACILITY PRODUCTION FACILITY LAYOUT

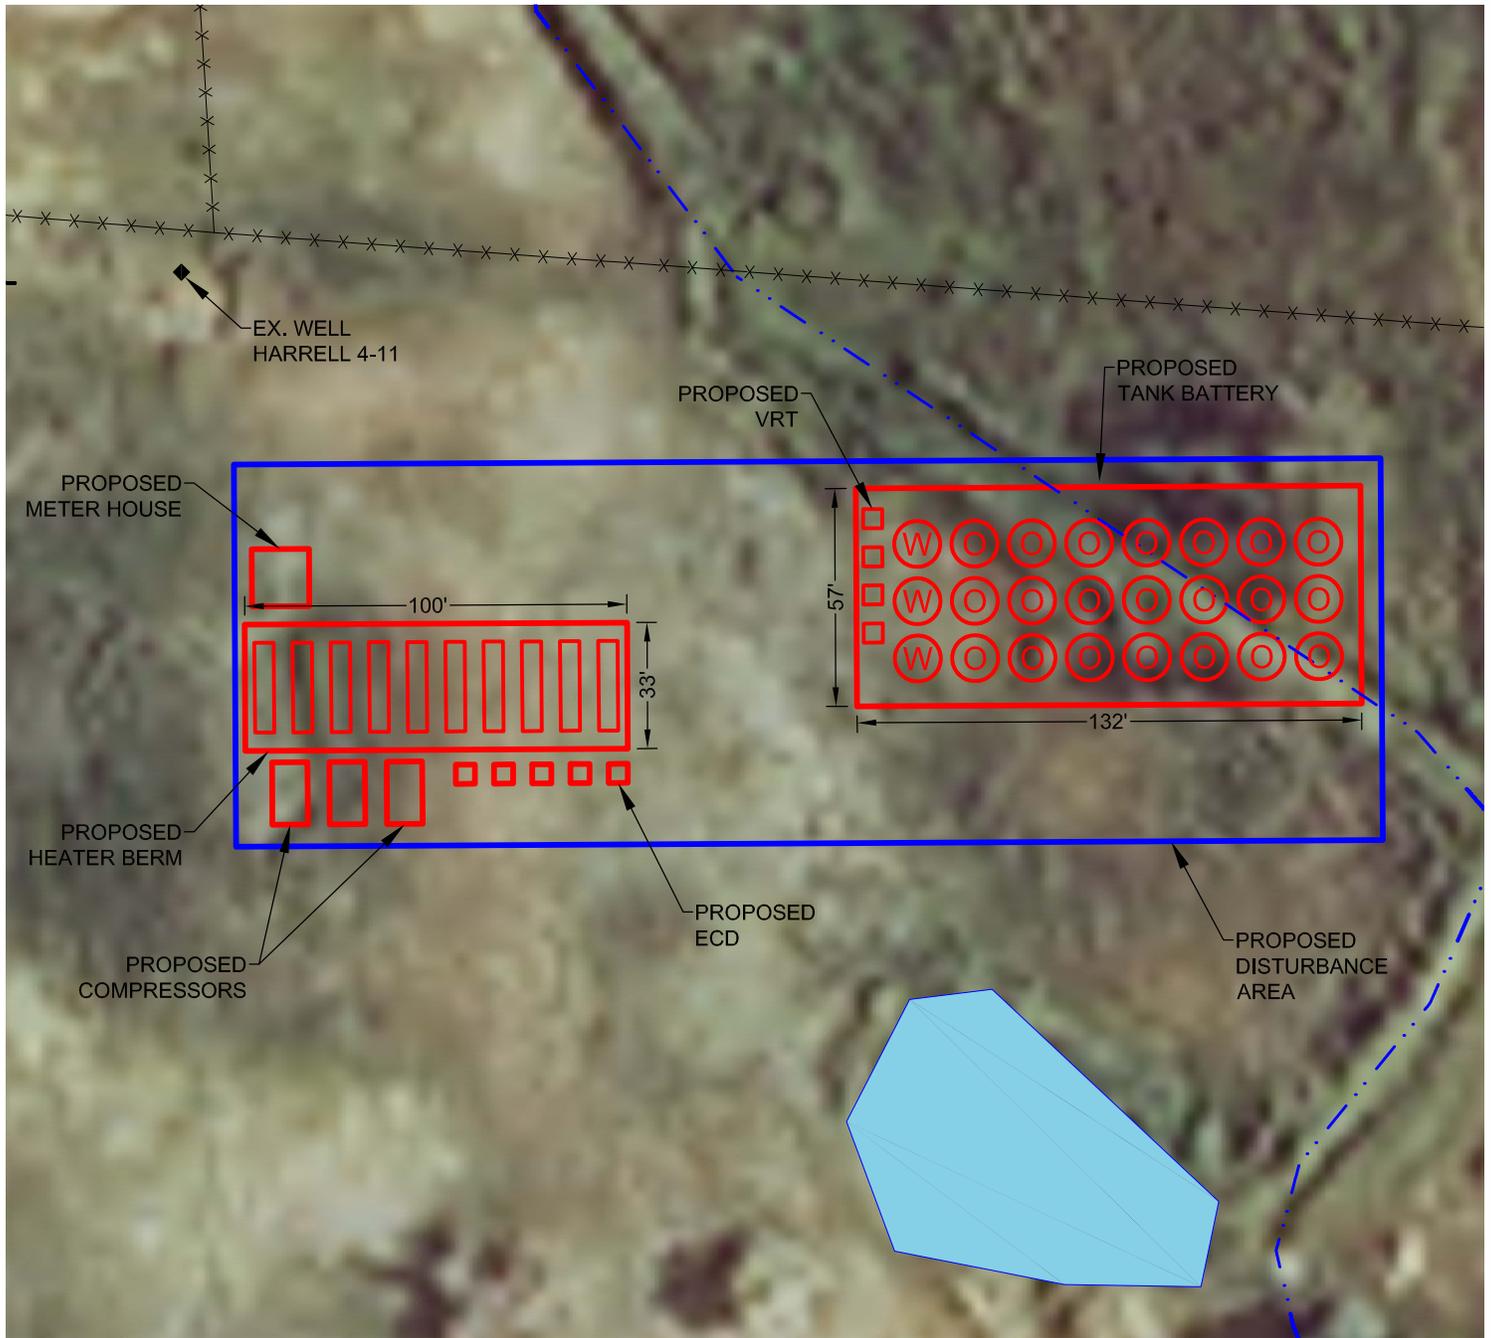

### LEGEND

- ◆ = EXISTING WELL
- = PROPOSED DA
- = PROPOSED FACILITIES
- - - = EXISTING DITCH
- x x x = EXISTING FENCE
- = SEASONAL POND

PREPARED BY:



FIELD DATE:  
10-03-14

DRAWING DATE:  
10-16-14

BY:  
SWW

CHECKED BY:  
KAD

SITE NAME:  
SHERLEY 4-9H FACILITY

SURFACE LOCATION:  
NW 1/4, NW 1/4, SEC. 4, T5N, R65W, 6TH P.M.  
WELD COUNTY, COLORADO

PREPARED FOR:

