



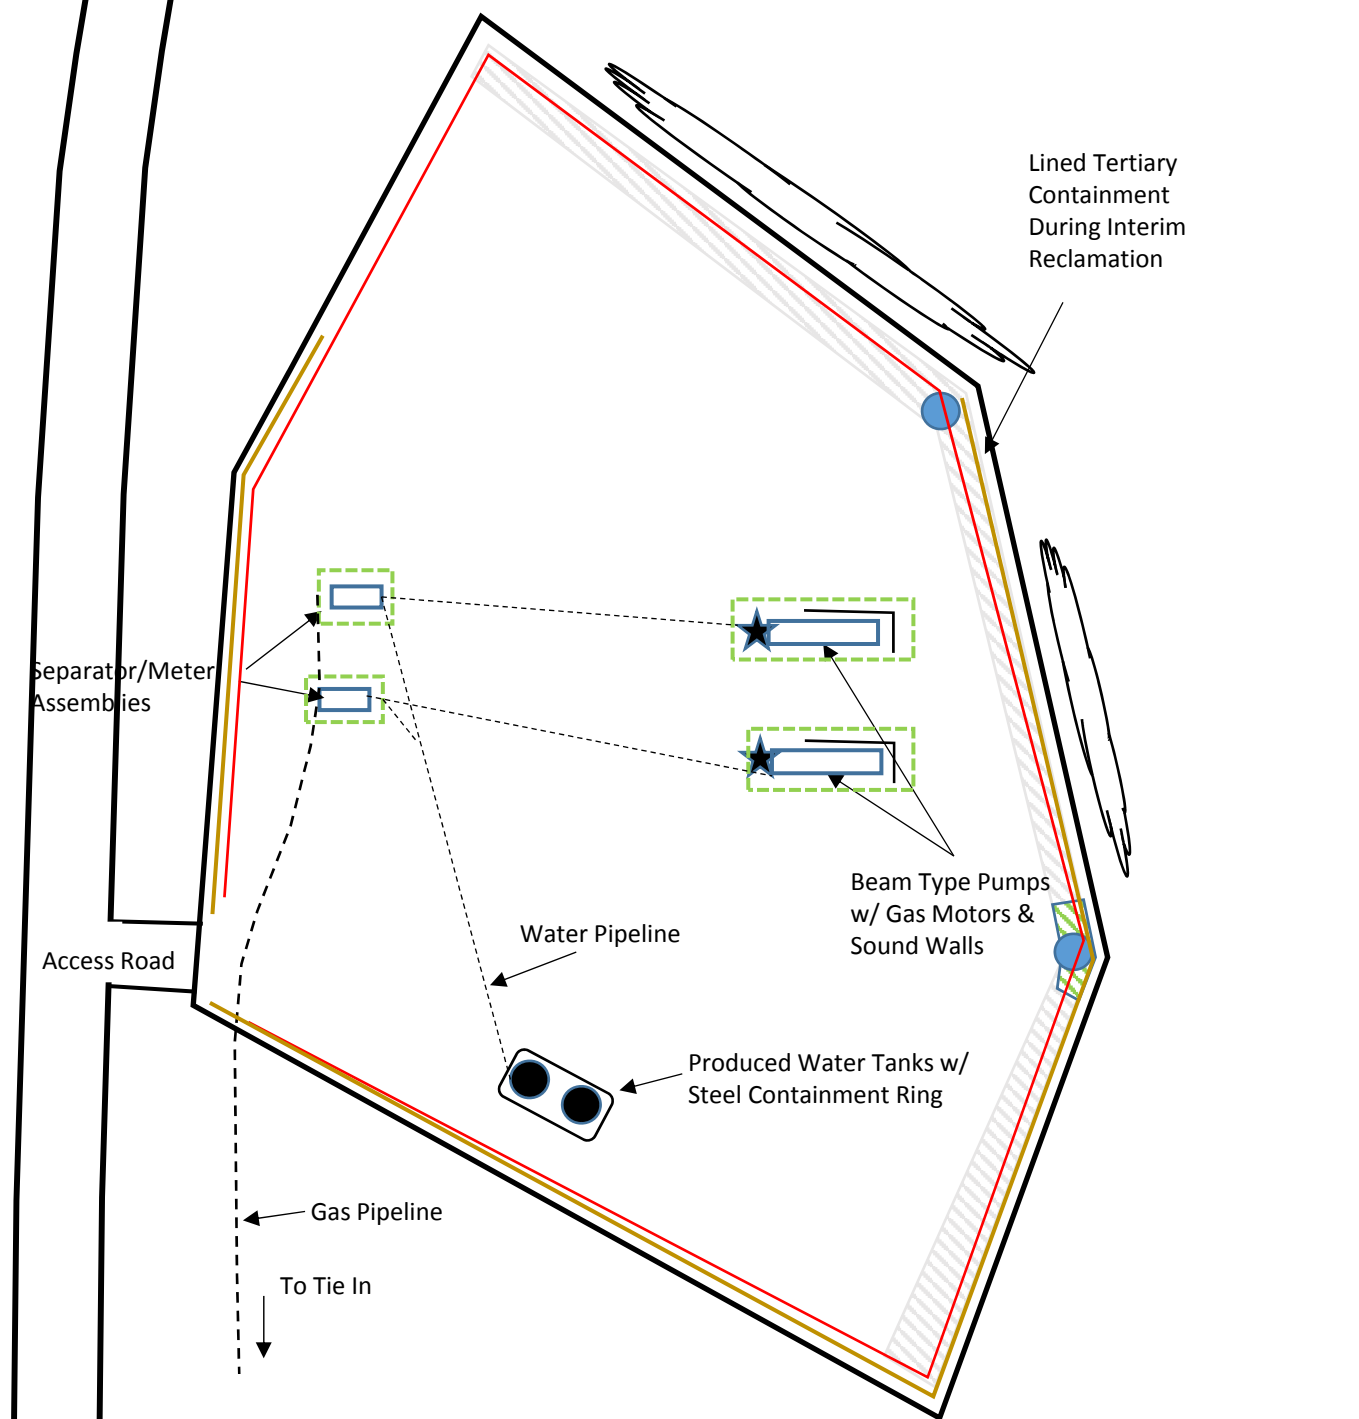

FACILITY LAYOUT DRAWING

Lynch 34-6-18 #1 & #2
T34N R6W S18 SUL NMPM
La Plata County, CO

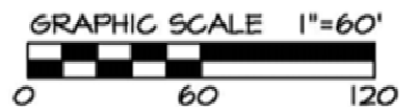

C.R. 523

- | | | |
|----------------------------|--|---|
| Wildlife Exclusion Fencing | Retention Basins During Drilling/Completion Ops | Lined Tertiary Containment During Interim Reclamation |
| Wellheads | Rock Filled Catchment Basin During Interim Reclamation | Diversion Ditch |
| Sound Walls | Visual Mitigation (Trees) | |
| Pipelines | | |
| Produced Water Tanks | | |
| Tertiary Berm | | |

10/10/2014