


Watson Ranch B Pad  
Proposed Pad Elev. = 5585  
6.43 ac.±

| Disturbance Area Table |          |
|------------------------|----------|
| Item                   | Acres    |
| Pad Area               | 6.43 ac  |
| Cut / Fill             | 4.39 ac  |
| Total                  | 10.82 ac |

| Soil Cut/Fill Site Grading |             |
|----------------------------|-------------|
| Item                       | Cubic Yards |
| Pad Site Cut               | 62,829      |
| Pad Site Fill              | 64,264      |
| Total                      | 1,435       |





URSA | OPERATING COMPANY

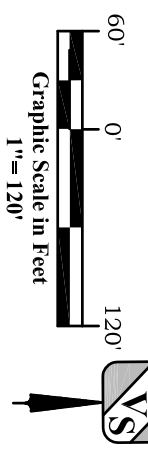

**River Valley Survey, Inc.**  
110 East 3rd. Street, Suite 213  
Rifle, Colorado 81650  
Ph: 970-379-7846

**Project:** RVS 06001-31B  
**Field Date:** 10-02-14  
**Date:** 11-17-14

**Form 2A - Attachment I**  
**Watson Ranch B Pad**  
**Construction Layout Drawing**  
Section 17, Township 7 South, Range 95 West

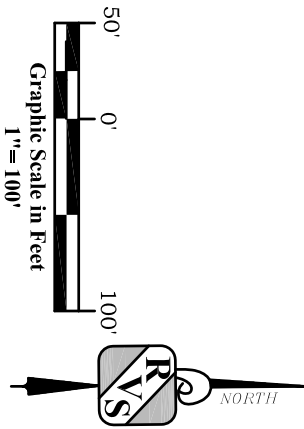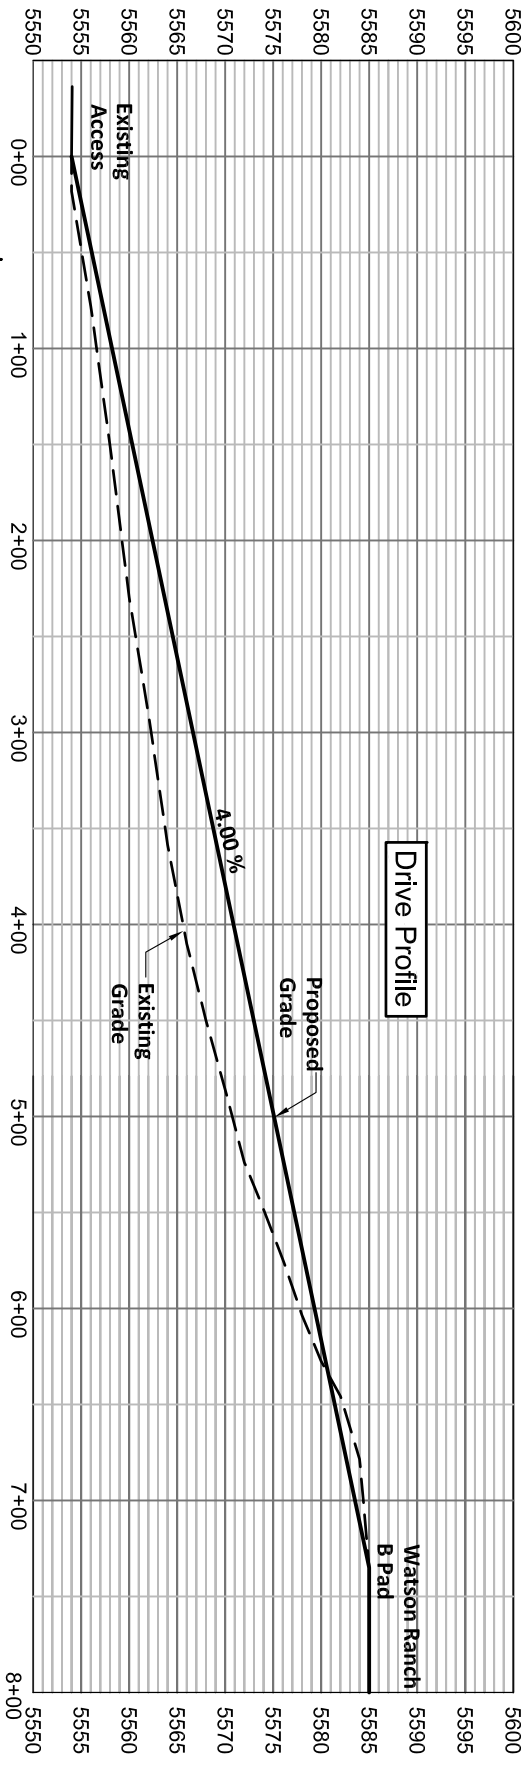

**River Valley Survey, Inc.**  
110 East 3rd. Street, Suite 213  
Rifle, Colorado 81650  
Ph: 970-379-7846

**Project:** RVS 06001-31B

**Field Date:** 10-02-14

**Scale:** 1"= 100'

**Date:** 11-07-14

**Sheet:** 2 of 3





**Ursa** | OPERATING COMPANY



**Form 2A - Attachment I**

**Watson Ranch B Pad**

**Construction Layout Drawing**

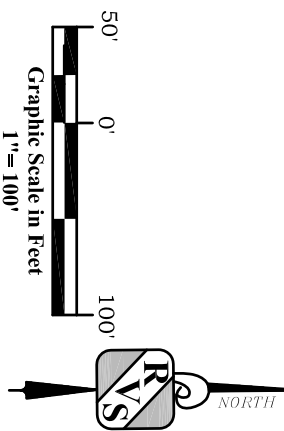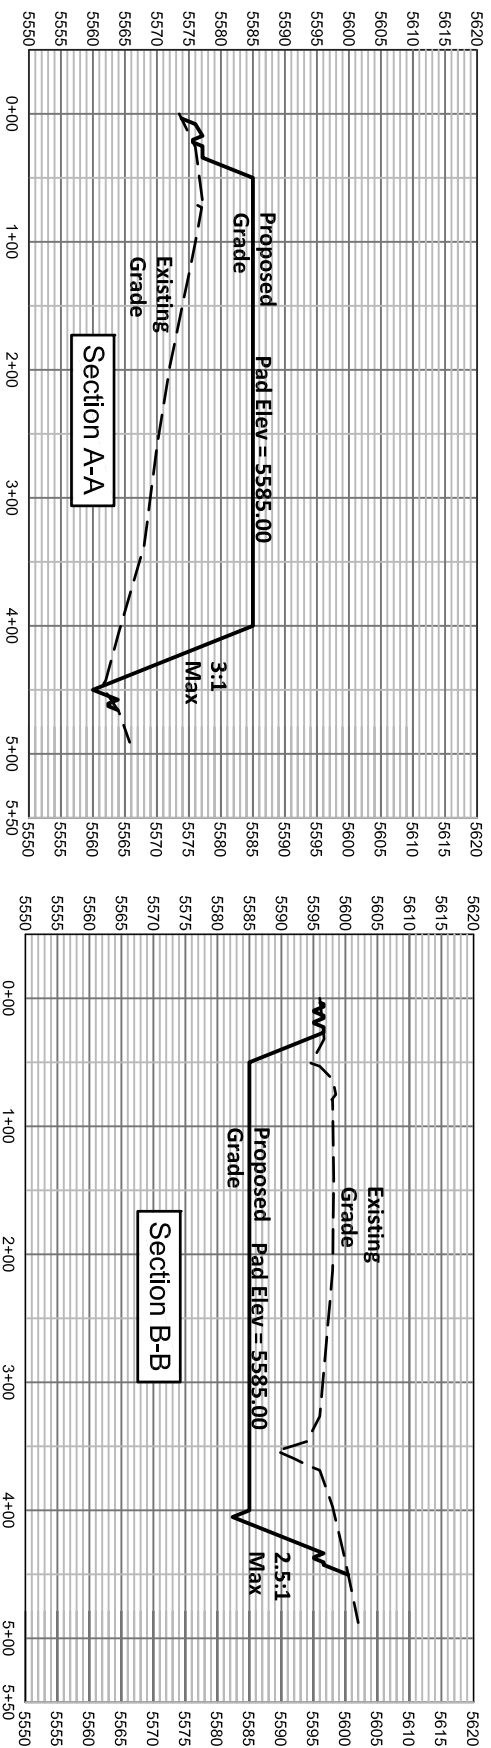Section 17, Township 7 South, Range 95 West



|   |  |   |  |
|---|--|---|--|
|  <b>River Valley Survey, Inc.</b><br>110 East 3rd. Street, Suite 213<br>Rifle, Colorado 81650<br>Ph: 970-379-7846                                  |  | <b>Project:</b> RVS 06001-31B<br><b>Field Date:</b> 10-02-14<br><b>Date:</b> 11-07-14 | <b>Scale:</b> 1"= 100'<br><b>Sheet:</b> 3 of 3 |
|  <b>Form 2A - Attachment I</b><br><b>Watson Ranch B Pad</b><br><b>Construction Layout Drawing</b><br>Section 17, Township 7 South, Range 95 West |  |   |  |