




GREATER WATTENBERG AREA
CREAM 15N-B28HZ
AREA PLAN

DRAWN BY: MURK	CREATION DATE: 11/21/14	AFE No.:
APPROVED:	APPR. DATE:	
DWG. No.:		SHEET No.
CRM-GA-100		1 OF 1
SCALE: AS NOTED		



PIPELINE STRATEGIES & INTEGRITY

[illegible]

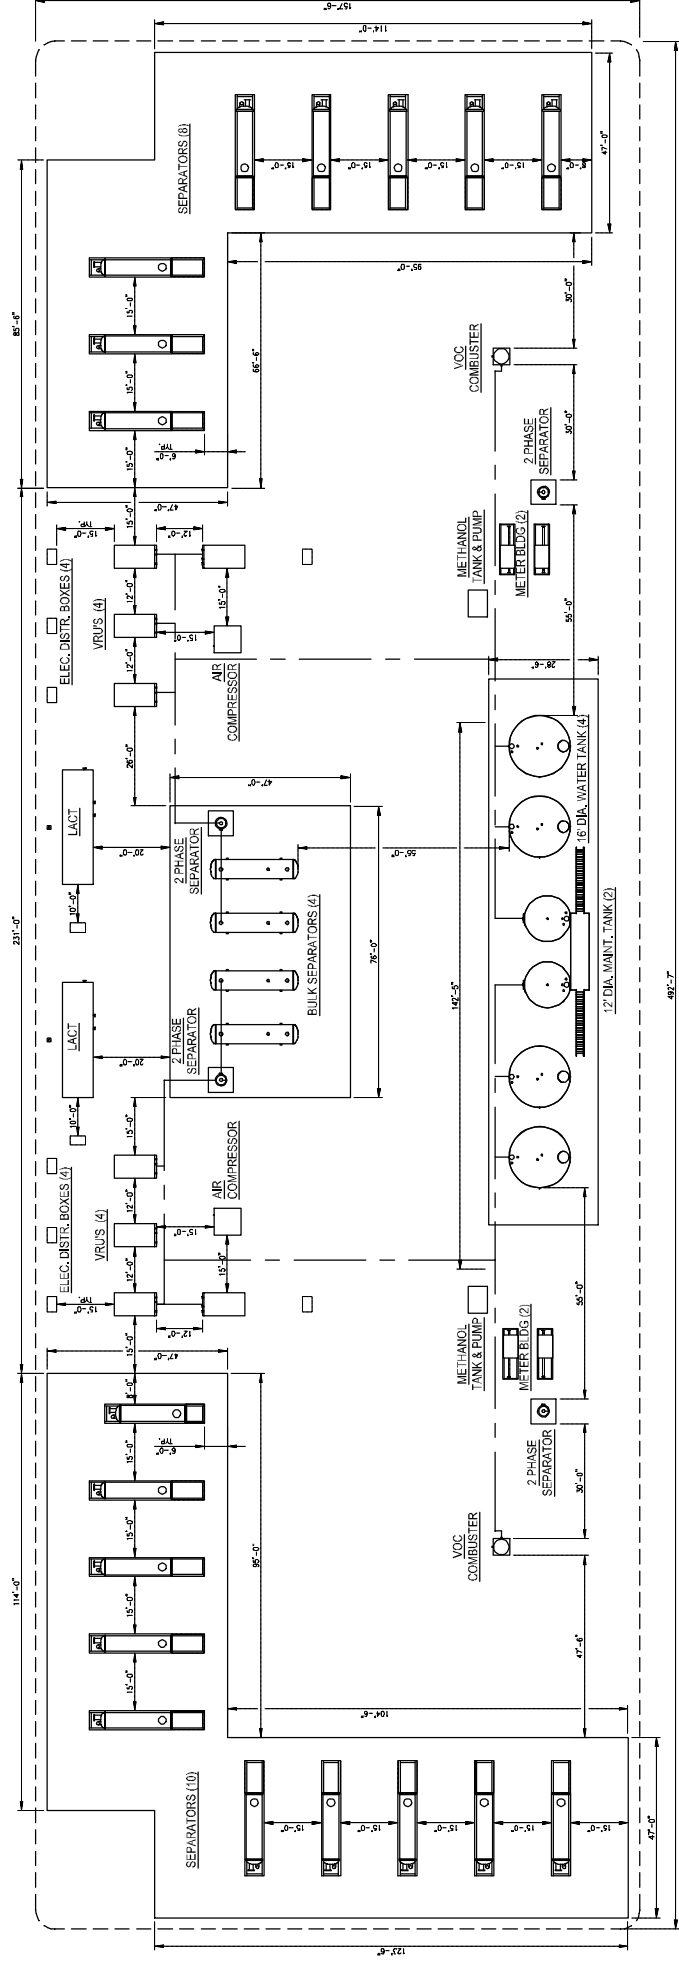

LEGEND

- DRIVEWAY
ABOVE GRADE PIPE

NOTES:
1. EQUIPMENT PLACEMENT IS APPROXIMATE AND SUBJECT TO MINOR MODIFICATION DUE TO SITE SPECIFIC CIRCUMSTANCES

[illegible]

GREATER WATTENBERG AREA
CREAM CHEESE

PLOT PLAN WITH EQUIPMENT LOCATIONS

IN	CREATION DATE: 10/22/14	W.O. No.: TBD
----	-------------------------	---------------

	APPROVAL DATE:
	DWG. No.:

	DWG. No.: CRCH-GA-101
(FULL SIZE)	

PIPELINE STRATEGIES & INTEGRITY

BY	12/03/14	CHK	12/03/14	APPR.	DATE
----	----------	-----	----------	-------	------

NO.	DESCRIPTION
-----	-------------

TIME

	DRG. NO.
--	----------