
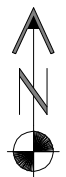


CONSTRUCTION LAYOUT DRAWING

PLANT COMMUNITY:
DISTURBED GRASSLAND

SURFACE USE:
RANGELAND

PAD CONSTRUCTED
Elev=4886.5

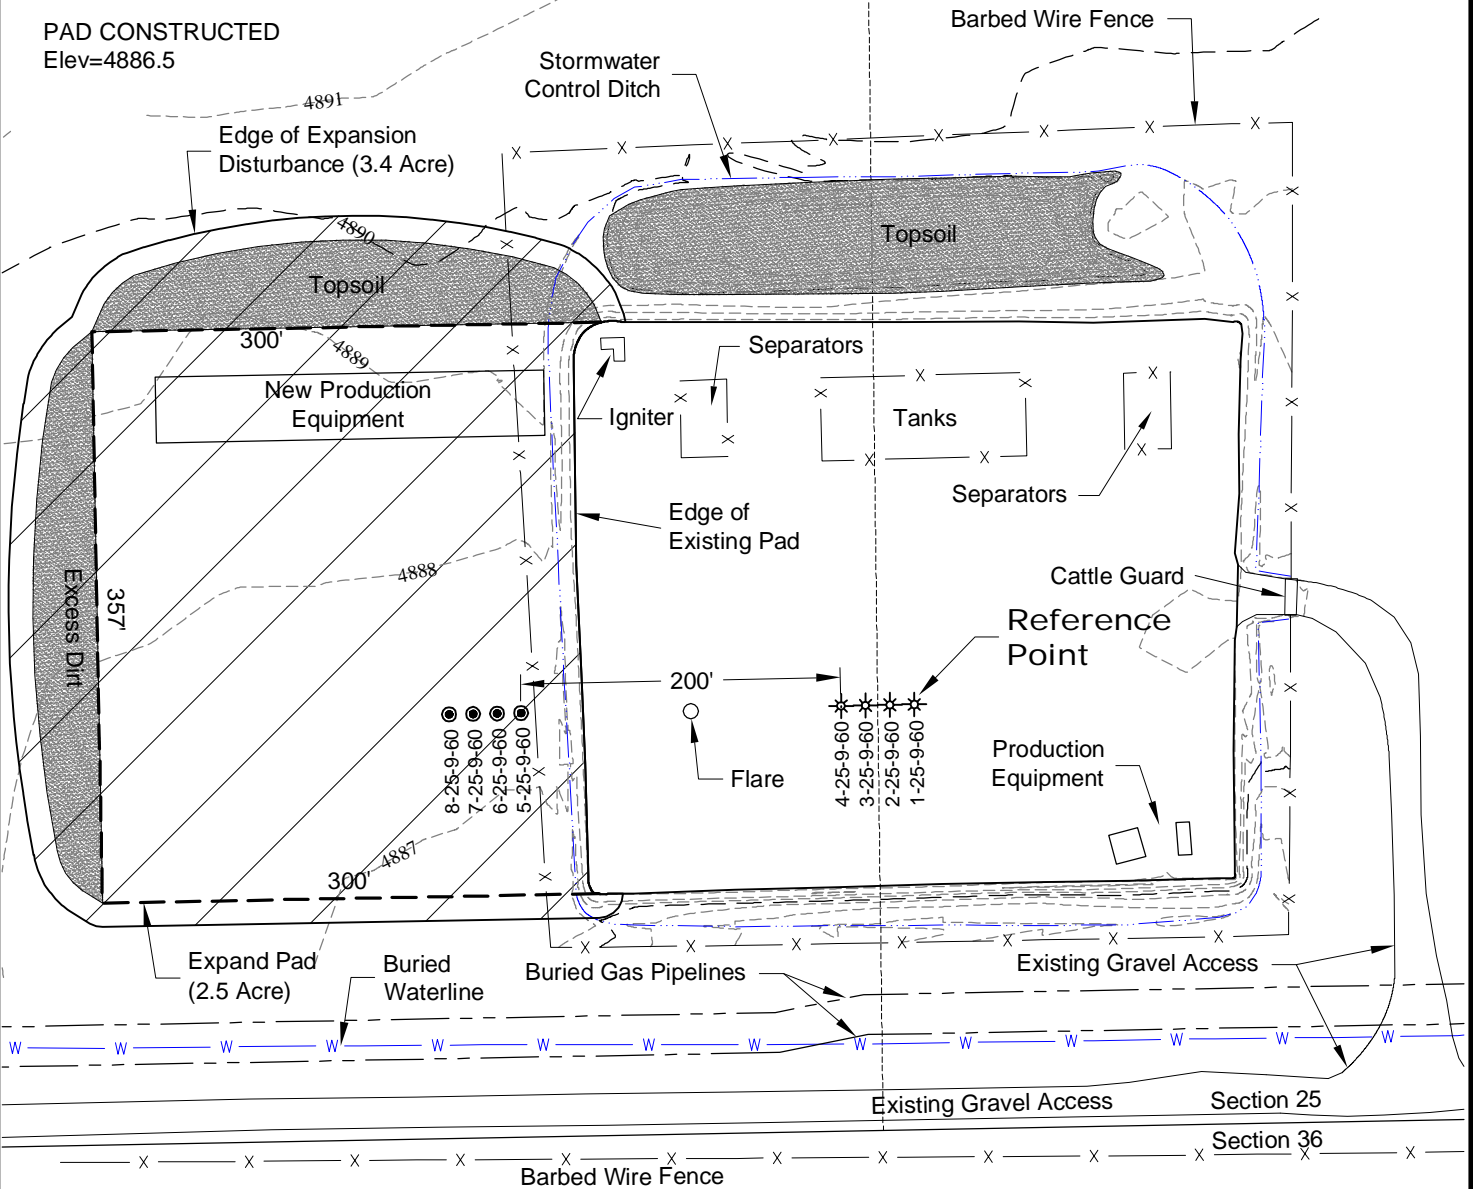

North

0 120 240

Graphic Scale in Feet
1" = 120'

9/23/14



LAND SURVEYING AND MAPPING
LAFAYETTE - WINTER PARK
Ph 303 666 0379 Fx 303 665 6320

CARRIZO NIOBRARA LLC
SHULL 1-25-9-60 PAD

SE1/4 SE1/4 SECTION 25 T9N R60W
6th PM WELD COUNTY COLORADO

DWG: G:\GEO SURV\WeitzNorth\Corrizo 110004\Wellplate\Shull 25-9-60\Shull 1-25-9-60 F2A R3.dwg USER: SHH DATE: Sep 23, 2014 11:16am