








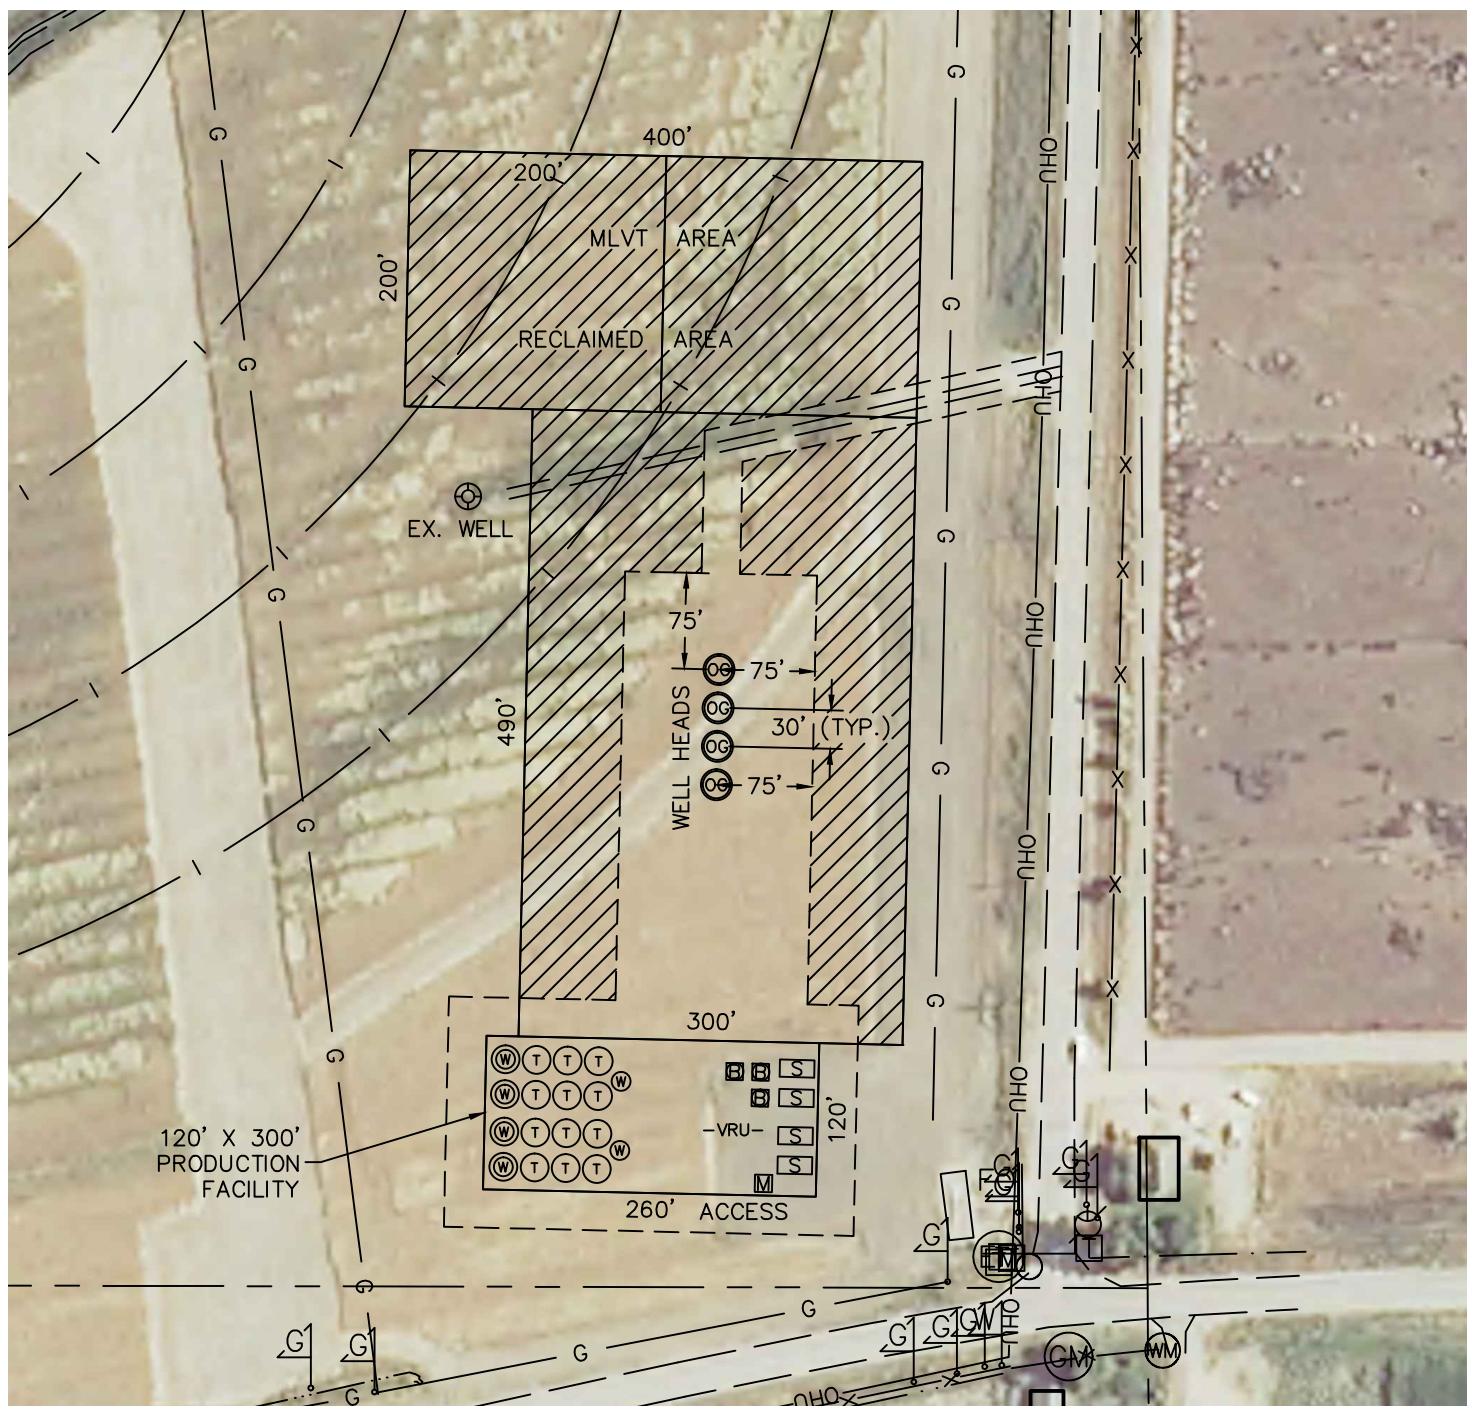

PROPOSED SCALED FACILITY DRAWING

LDS 5N65W1W PAD


SECTION: 1
TOWNSHIP: 5N
RANGE: 65W



LEGEND

- | | |
|---|---------------------|
|  | PROPOSED WELL HEAD |
|  | TANK BATTERY |
|  | WATER TANK |
|  | WATER VAULT |
|  | SEPARATOR |
|  | ECD |
|  | METER |
|  | VAPOR RECOVERY UNIT |

TOTAL DISTURBED AREA OF LOCATION: ±5.9 ACRES
TOTAL SIZE OF LOCATION AFTER RECLAMATION: ±2.2 ACRES

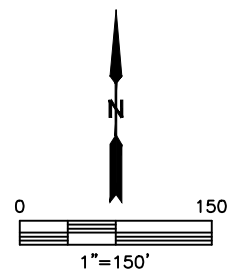

DATE: 11/11/2014
PROJECT#: 2014140